


DP23
Lsch 1/100
Hsch 1/100

V-vlak
8.00m.

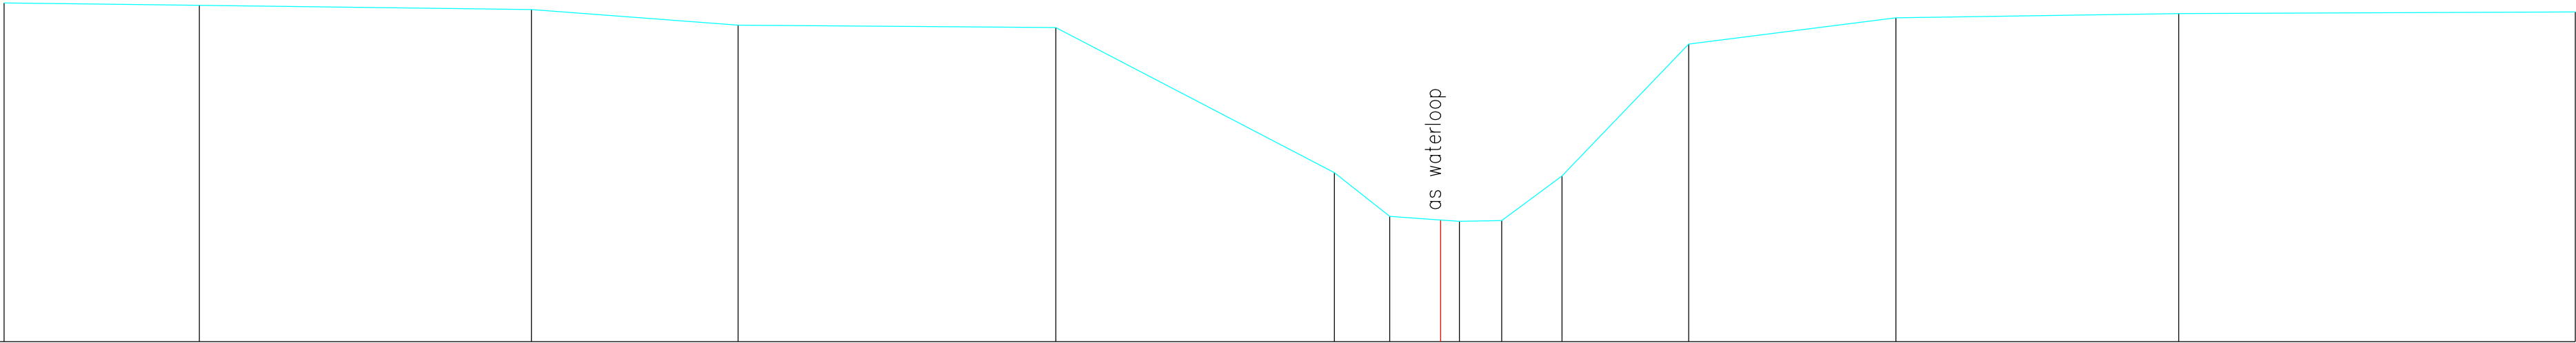

Terreinhoogte	14.47	14.43	14.35	14.05	14.00	11.23	10.40	10.32	10.30	10.31	11.17	13.69	14.19	14.27	14.30
Tussenafstand	3.73	6.34	3.95	6.06	5.32	1.06	0.97	0.36	0.81	1.15	2.42	3.95	5.40	7.57	