


DP25
Lsch 1/100
Hsch 1/100

V–vlak
8.00m.

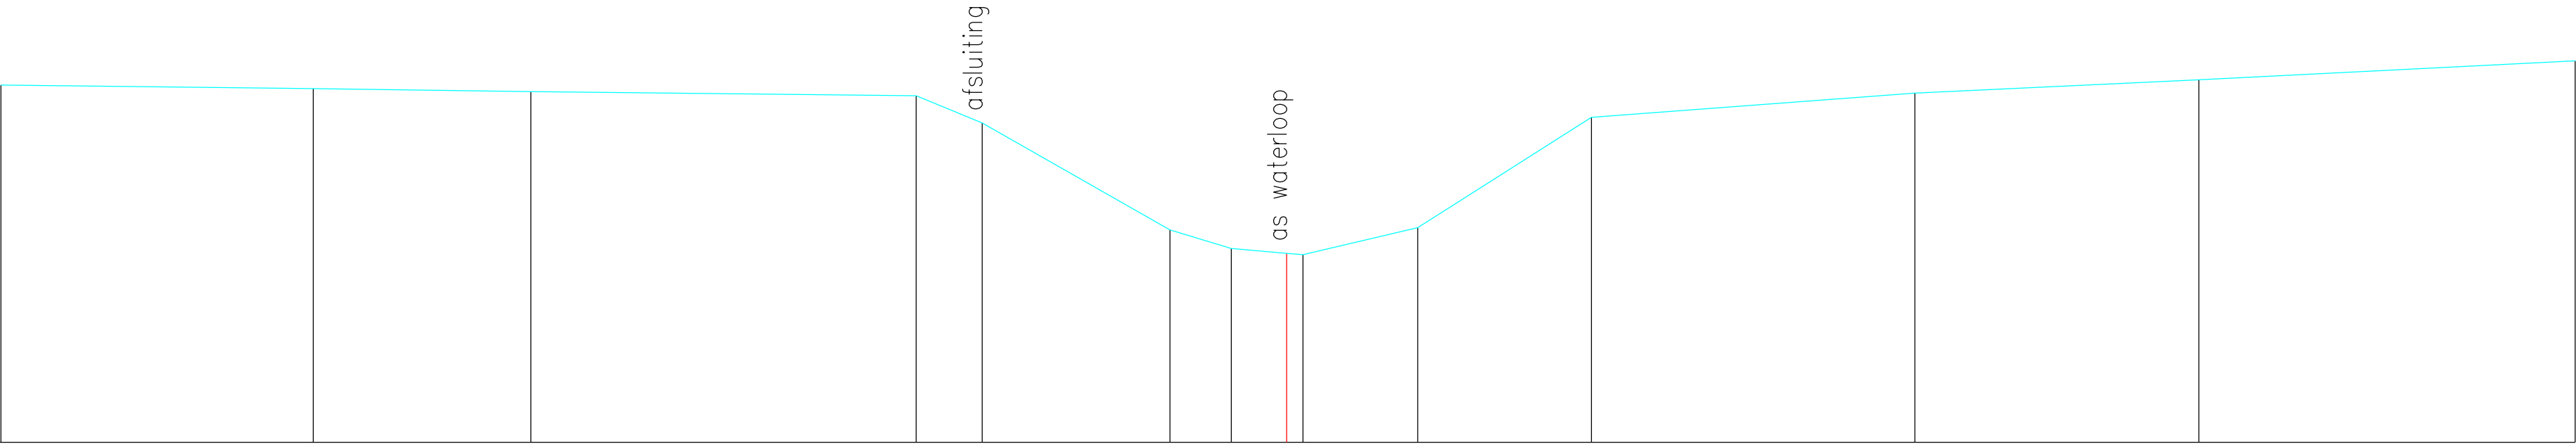

Terreinhoogte	13.48	13.43	13.38	13.32	12.90	11.26	10.97	10.90	10.88	11.29	12.99	13.36	13.56	13.85
Tussenafstand	4.79	3.34	5.91	1.01	2.88	0.94	0.85	0.25	1.76	2.67	4.96	4.36	5.77	