


DP29
 Lsch 1/100
 Hsch 1/100
 V-vlak
 8.00m.

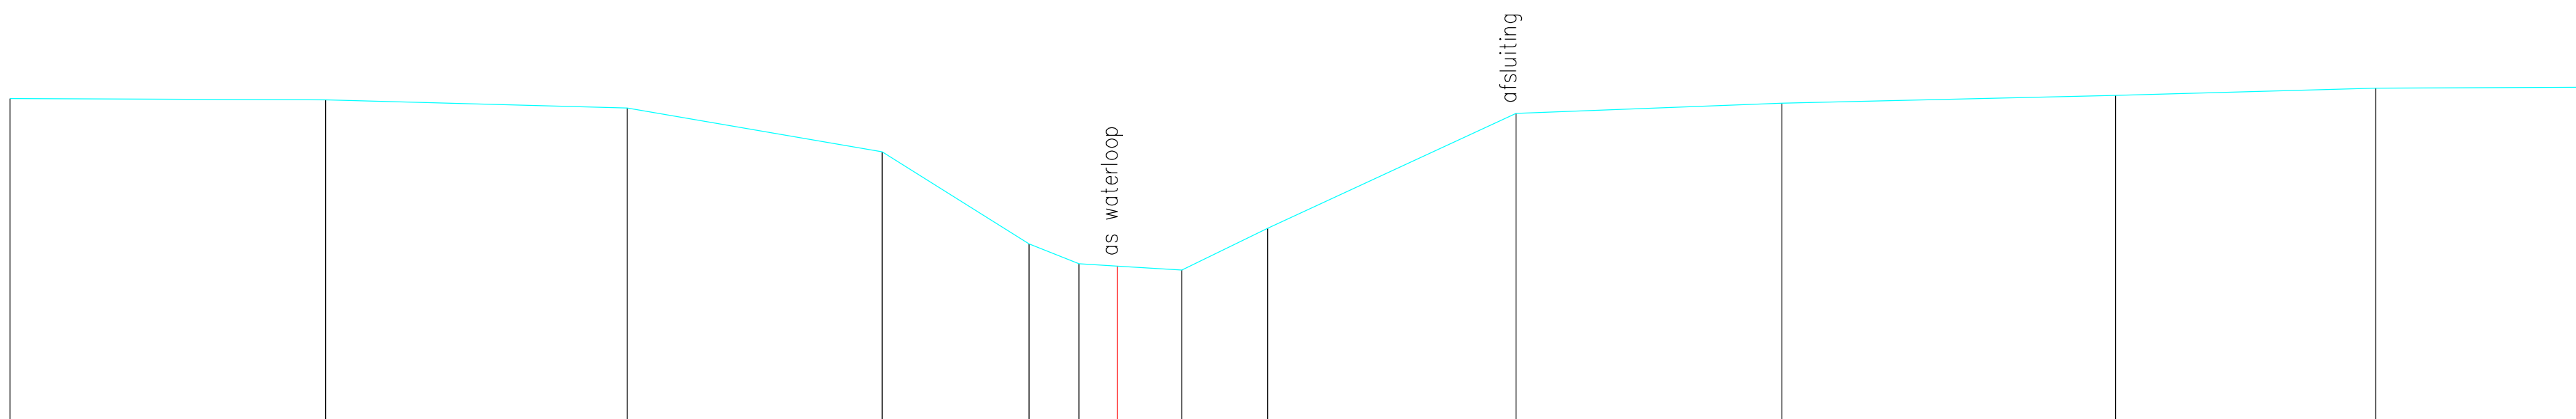

Terreinhoogte	13.79		13.77		13.62		12.83		11.17	10.82	10.77	10.70		11.45		13.52		13.71		13.84		13.98		13.99
Tussenafstand		5.68		5.43		4.59		2.64	0.90	0.69	1.16	1.54		4.47		4.78		6.00		4.68		3.83		