


DP3
Lsch 1/100
Hsch 1/100

V-vlak
8.00m.

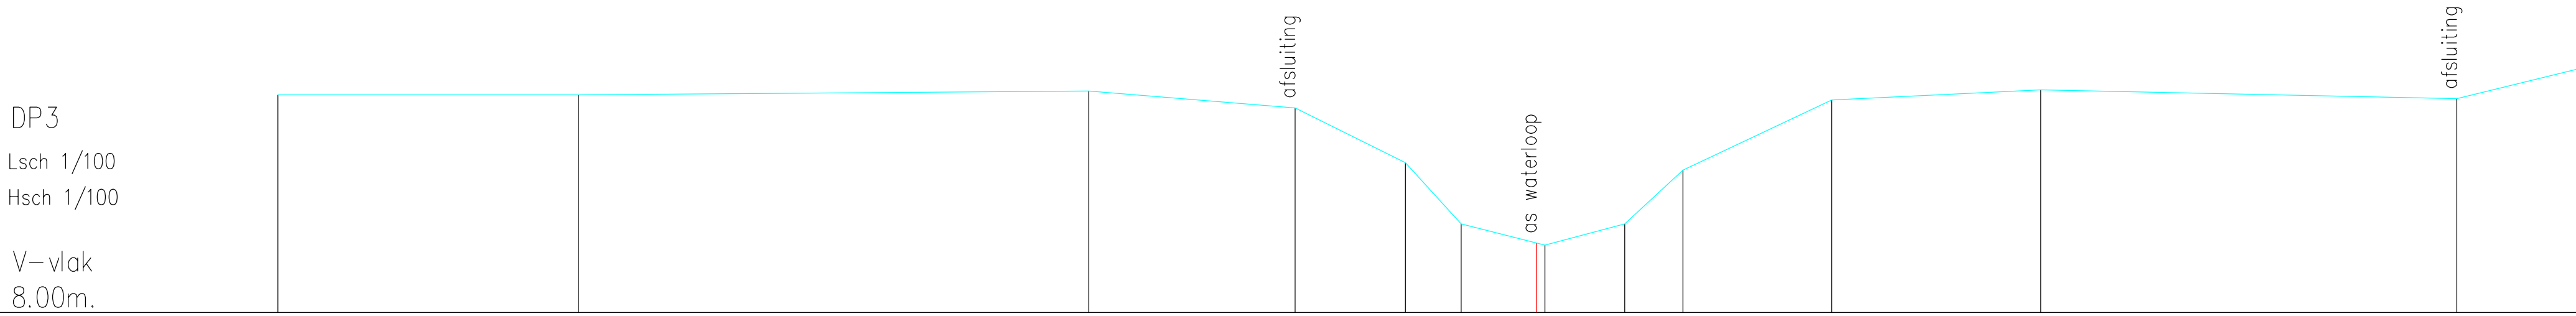

Terreinhoogte	12.24	12.24	12.31	11.99	10.92	9.73	9.35	9.31	9.73	10.77	12.14	12.34	12.17	12.76
Tussenafstand	5.86	9.94	4.02	2.15	1.09	1.46	0.17	1.56	1.13	2.90	4.08	8.11	2.42	