


DP30
Lsch 1/100
Hsch 1/100

V–vlak
8.00m.

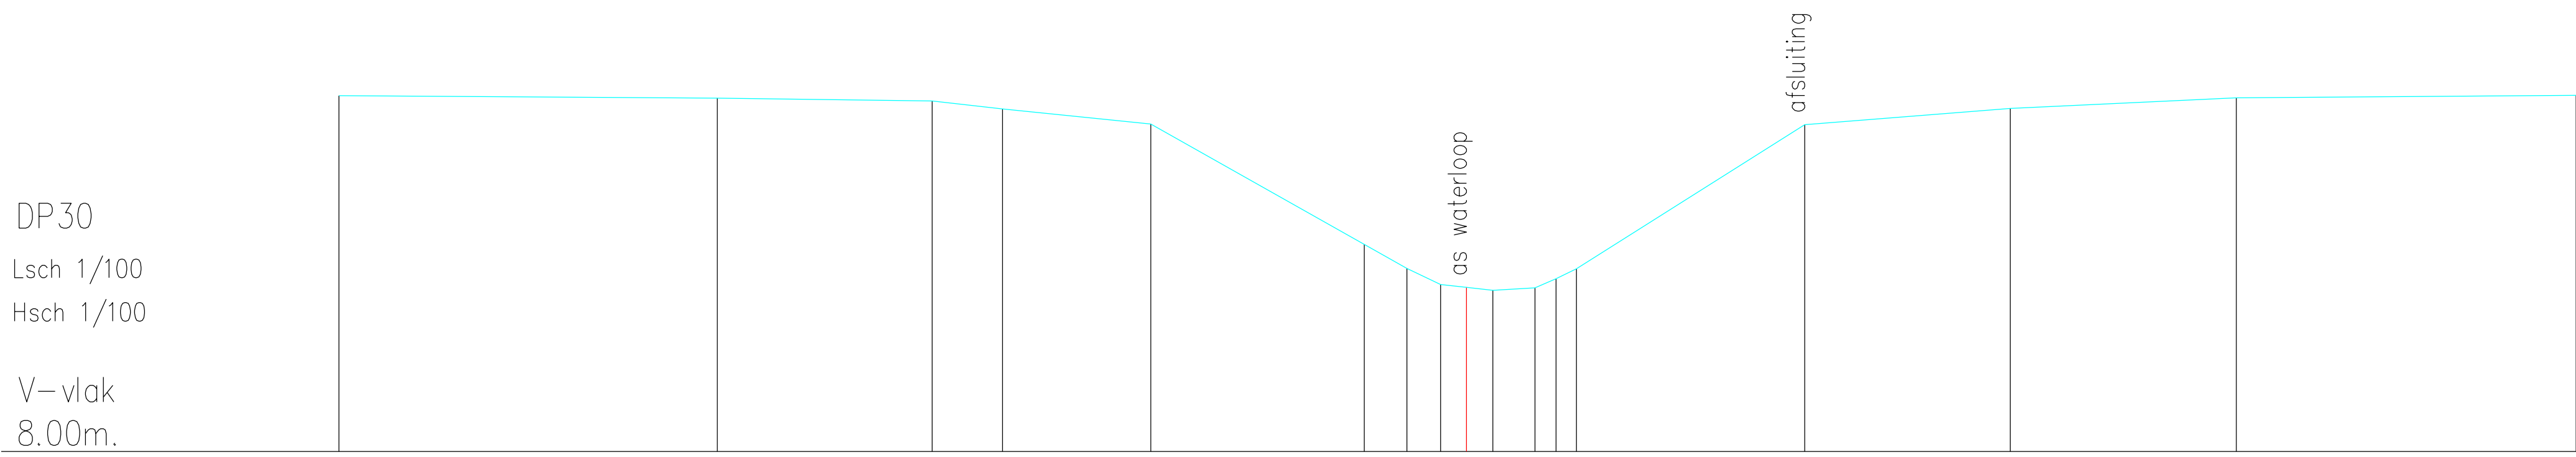

Terreinhoogte	13.74	13.70	13.65	13.52	13.28	11.34	10.95	10.69	10.64	10.60	10.64	10.79	10.95	13.27	13.53	13.70	13.74
Tussenafstand	6.09	3.46	1.13	2.39	3.44	0.69	0.54	0.42	0.43	0.68	0.34	0.33	3.68	3.31	3.64	5.47	