


DP32  
 Lsch 1/100  
 Hsch 1/100  
 V-vlak  
 8.00m.

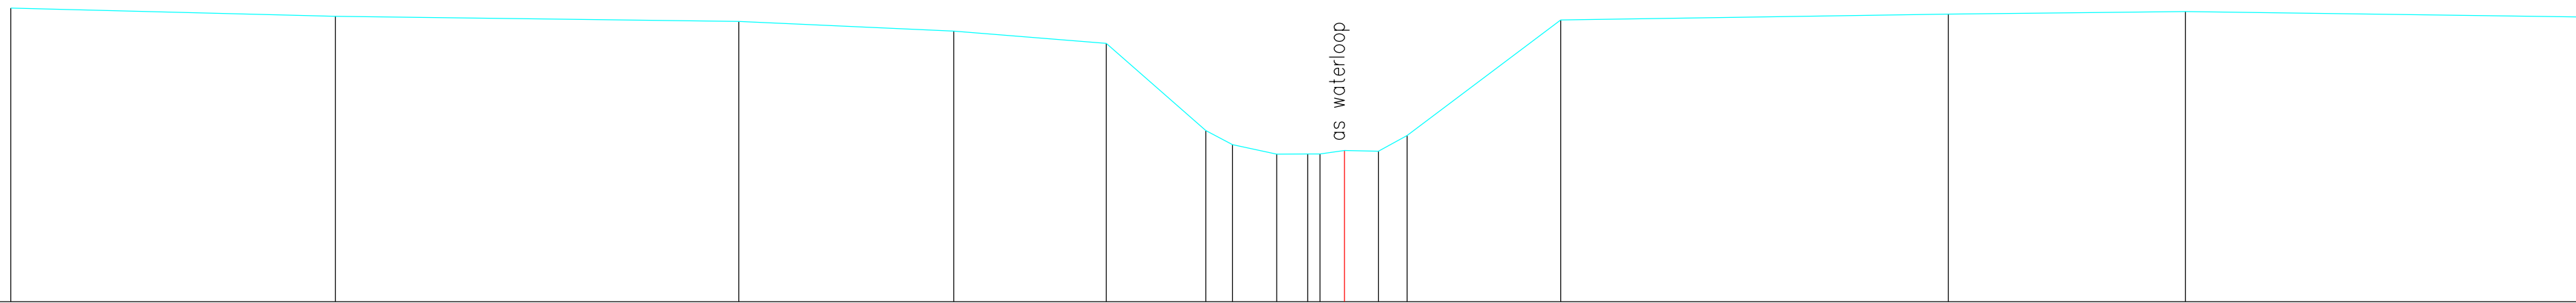

Terreinhoogte	13.75		13.59		13.49		13.30		13.06		11.35	11.08	10.89	10.89	10.89	10.96	10.95	11.25		13.52		13.63		13.68		13.57
Tussenafstand		6.36		7.91		4.21		2.99		1.95	0.52	0.87	0.61	0.24	0.48	0.67	0.56		3.01		7.60		4.64		7.87	