


DP35
Lsch 1/100
Hsch 1/100

V–vlak
8.00m.

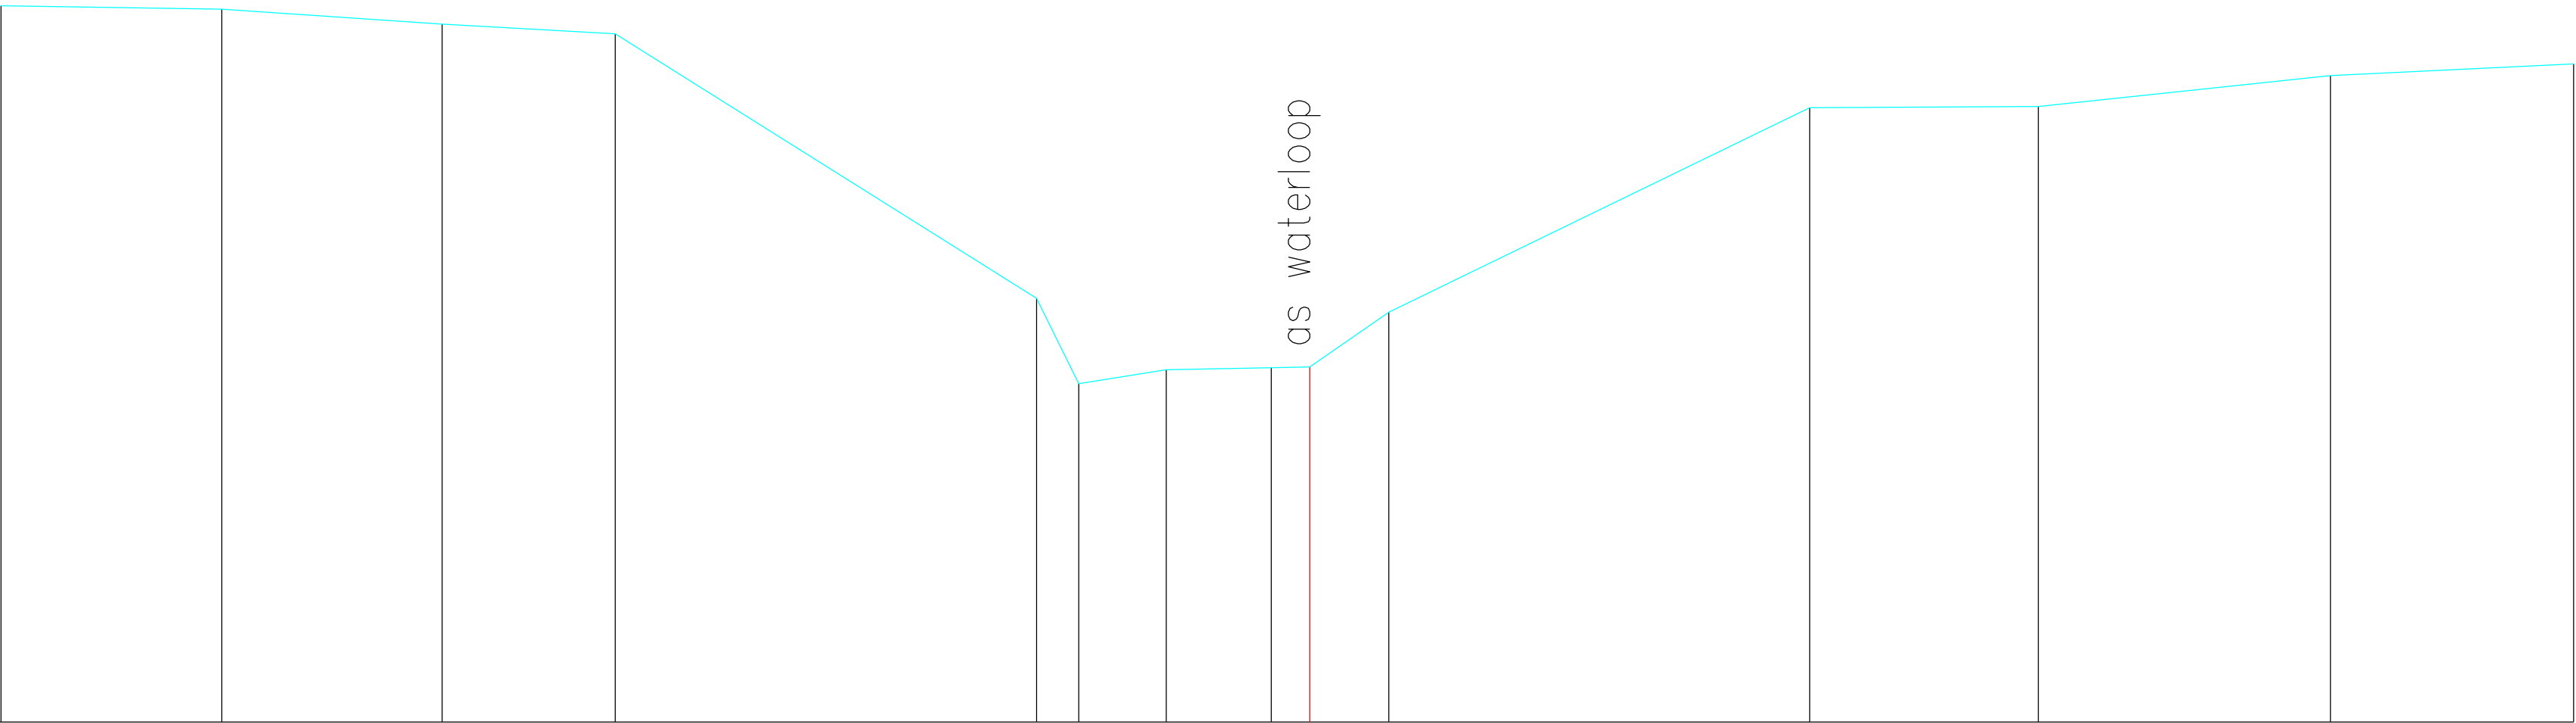

Terreinhoogte	14.71	14.67	14.53	14.44		11.97	11.17	11.30	11.32	11.32	11.84		13.75		13.76		14.05		14.16
Tussenafstand		2.07	2.06	1.62	3.94	0.39	0.82	0.98	0.36	0.74		3.94		2.14		2.73		2.27	