


DP4
Lsch 1/100
Hsch 1/100

V—vlak
8.00m.

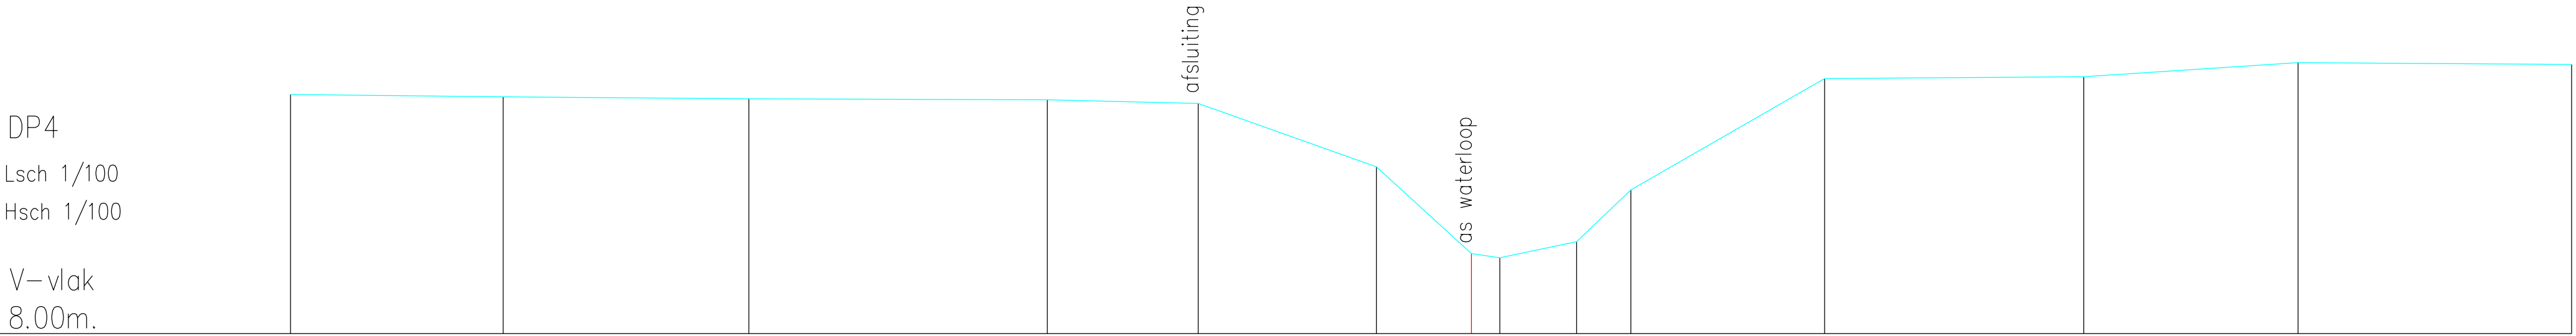

Terreinhoogte	12.40	12.35	12.32	12.30	12.23	11.07	9.47	9.40	9.69	10.64	12.69	12.72	12.98	12.95
Tussenafstand	3.91	4.52	5.49	2.77	3.28	1.75	0.52	1.41	1.00	3.56	4.77	3.94	5.03	