


DP40

Lsch 1/100

Hsch 1/100

V–vlak

8.00m.

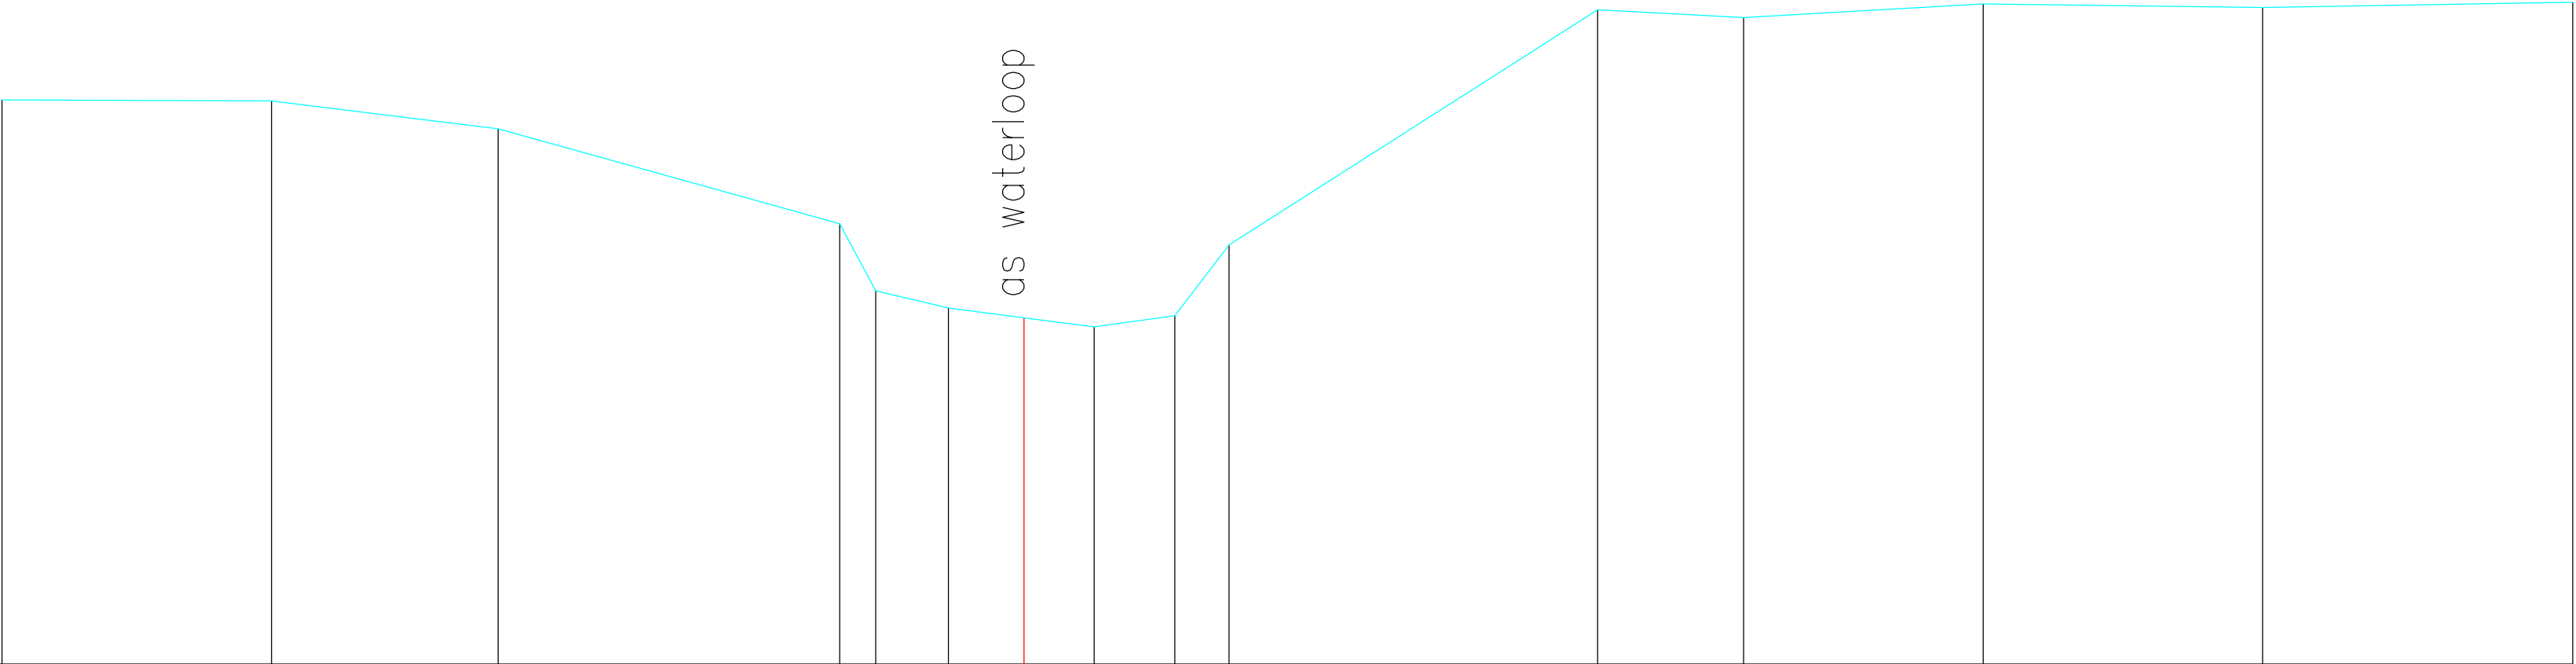

Terreinhoogte	13.26	13.25	12.99	12.10	11.48	11.32	11.23	11.14	11.25	11.91	14.10	14.03	14.15	14.12	14.17
Tussenafstand	2.51	2.11	3.19	0.34	0.68	0.71	0.65	0.75	0.51	3.44	1.36	2.23	2.60	2.89	