


DP45

Lsch 1/100

Hsch 1/100

V-vlak

8.00m.

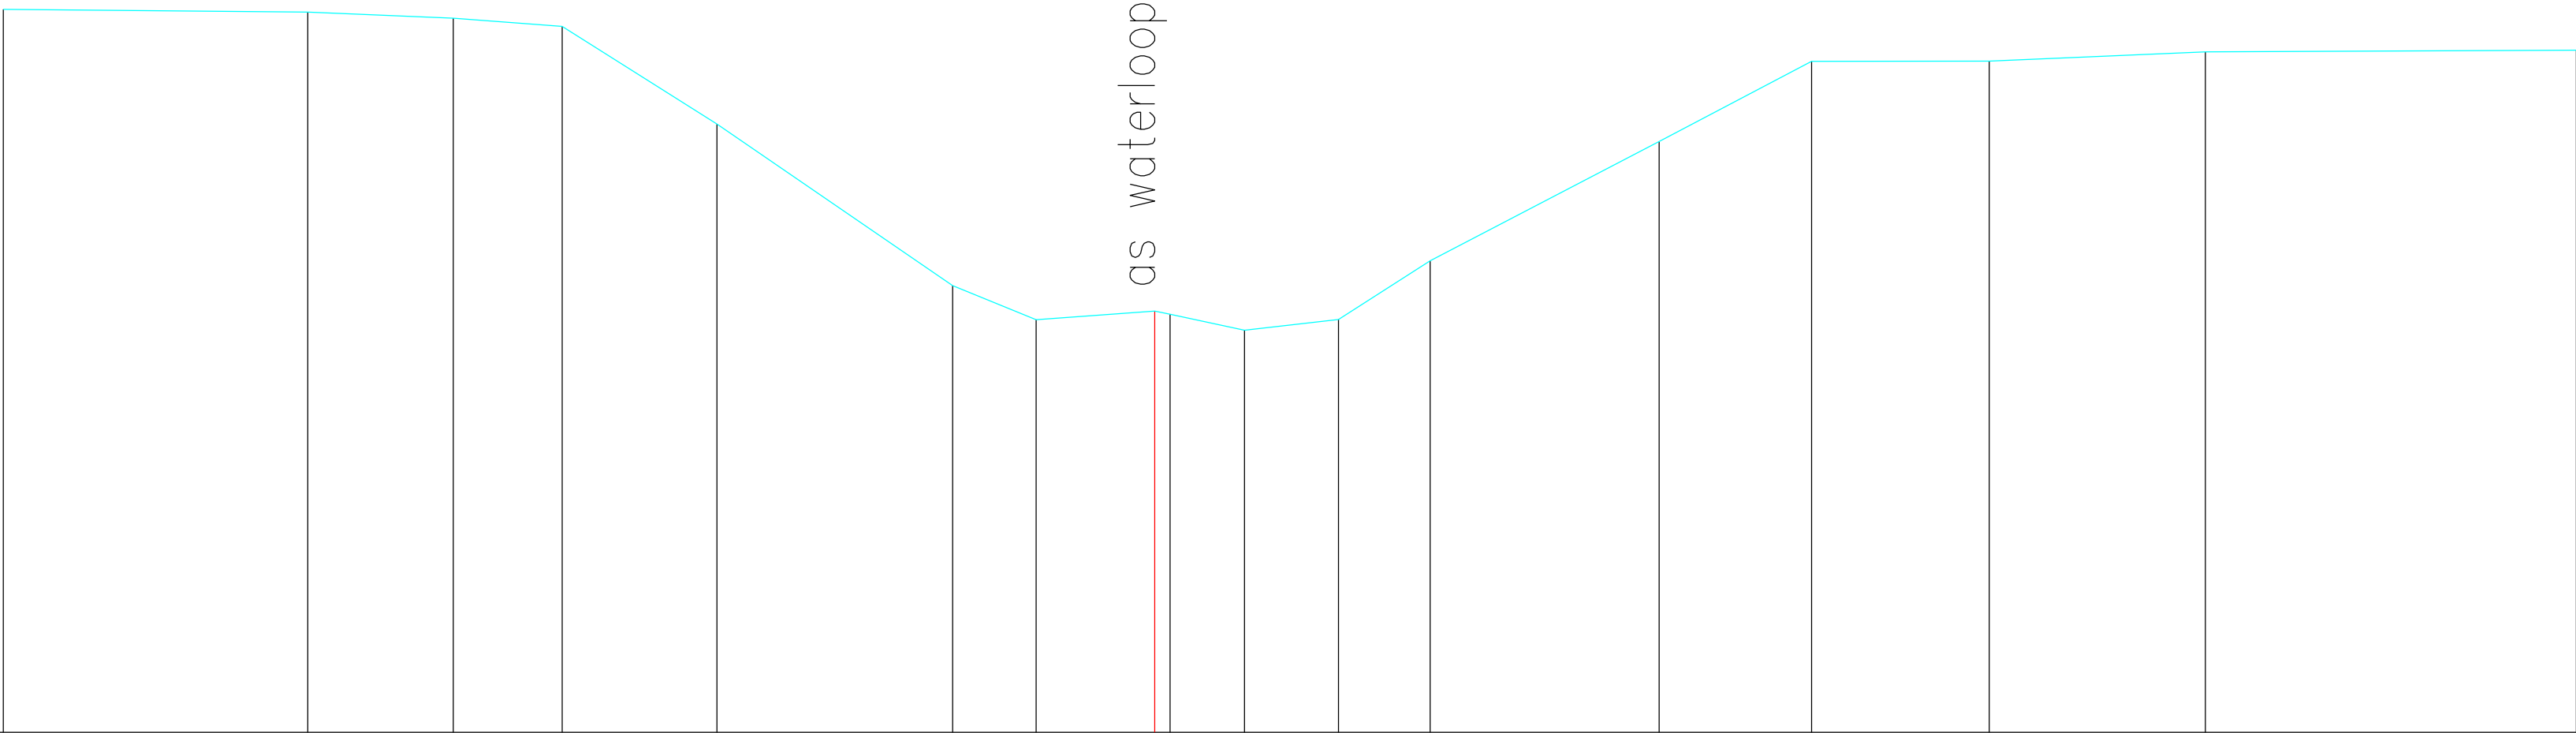

Terreinhoogte	13.86	13.84	13.79	13.72	12.93	11.62	11.35	11.42	11.39	11.26	11.35	11.82	12.79	13.44	13.44	13.52	13.53
Tussenafstand	2.47	1.18	0.88	1.26	1.91	0.68	0.96	0.12	0.60	0.76	0.74	1.86	1.24	1.44	1.75	3.01	