


DP54
Lsch 1/100
Hsch 1/100

V—vlak
8.00m.

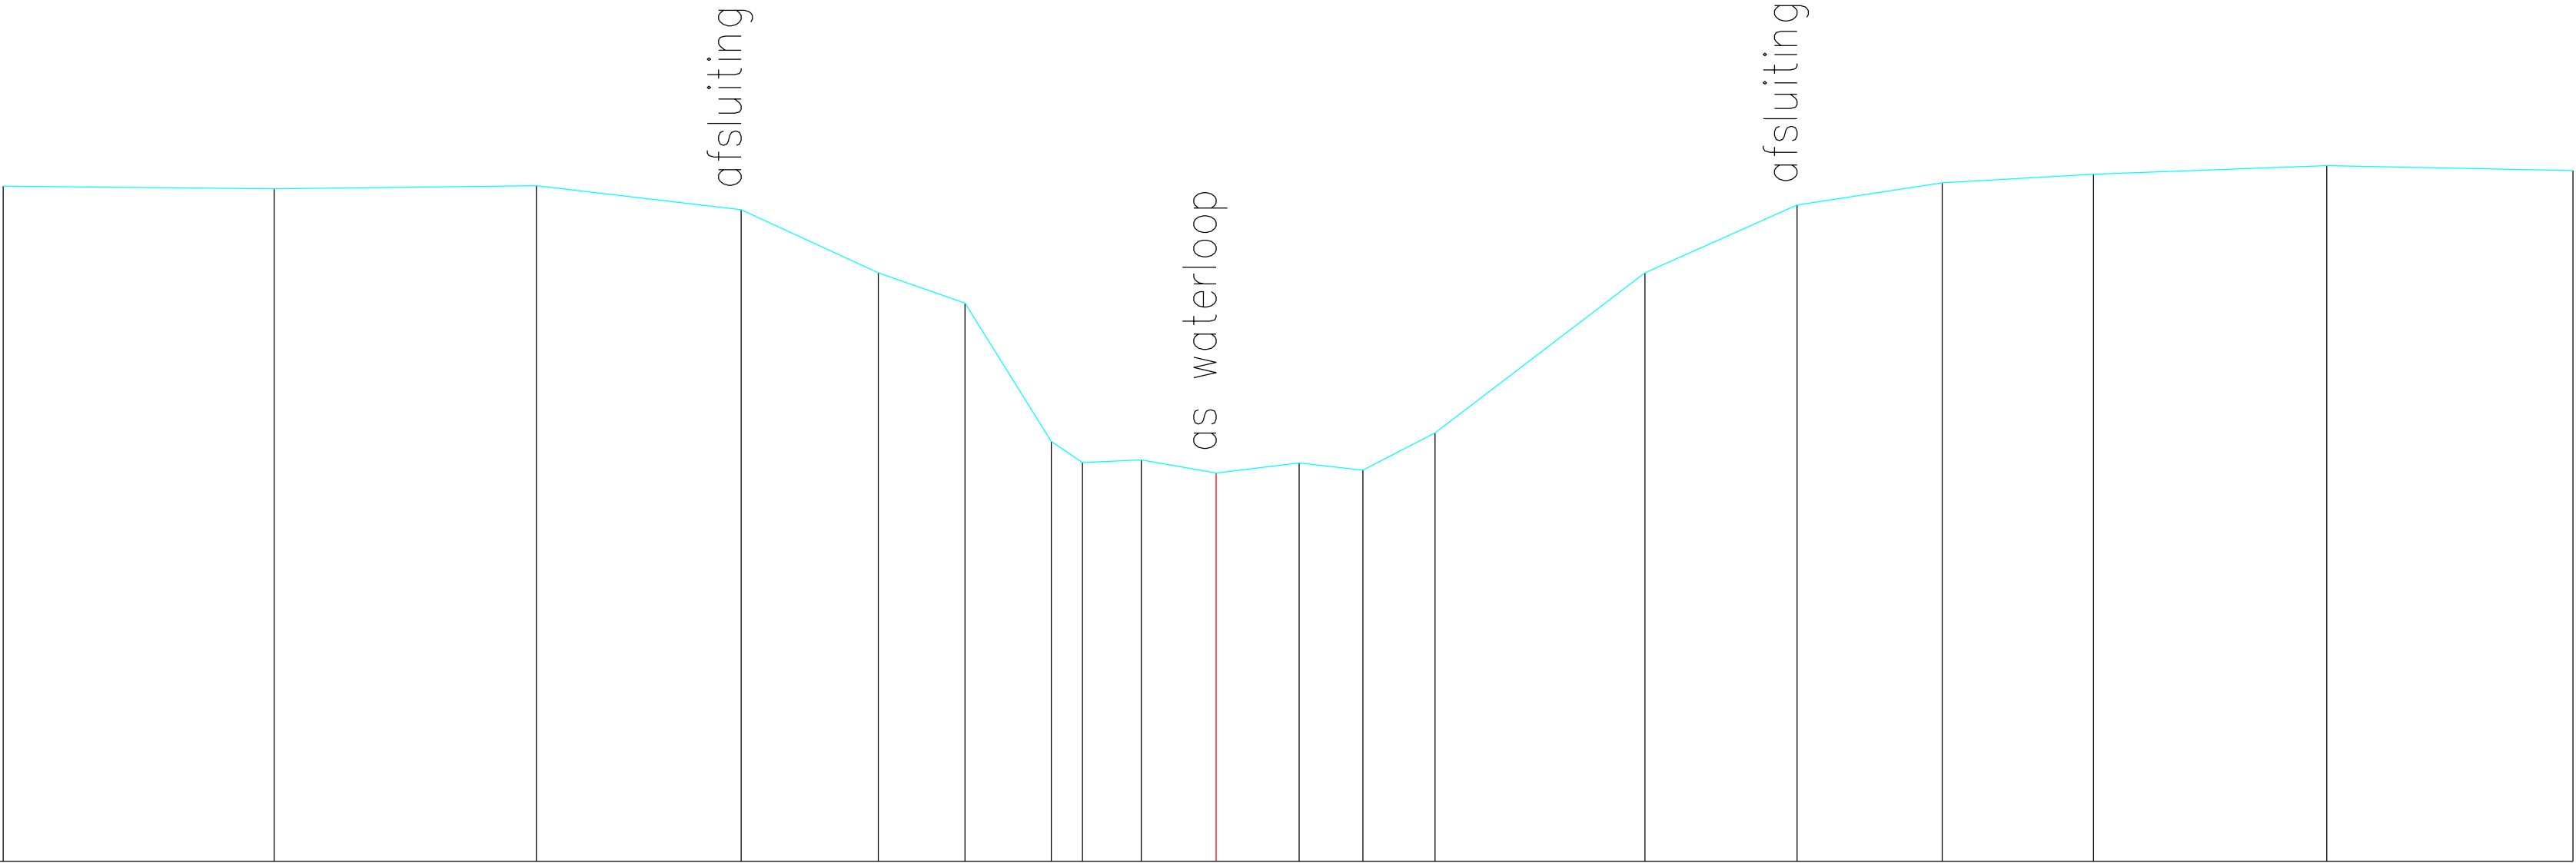

Terreinhoogte	14.00	13.98	14.01	13.79	13.23	12.96	11.73	11.54	11.57	11.45	11.54	11.48	11.81	13.23	13.83	14.03	14.11	14.18	14.14
Tussenafstand		2.41	2.33	1.82	1.22	0.77	0.77	0.28	0.52	0.67	0.74	0.57	0.64	1.87	1.35	1.29	1.34	2.07	2.19