


DP55  
Lsch 1/100  
Hsch 1/100  
  
V-vlak  
8.00m.

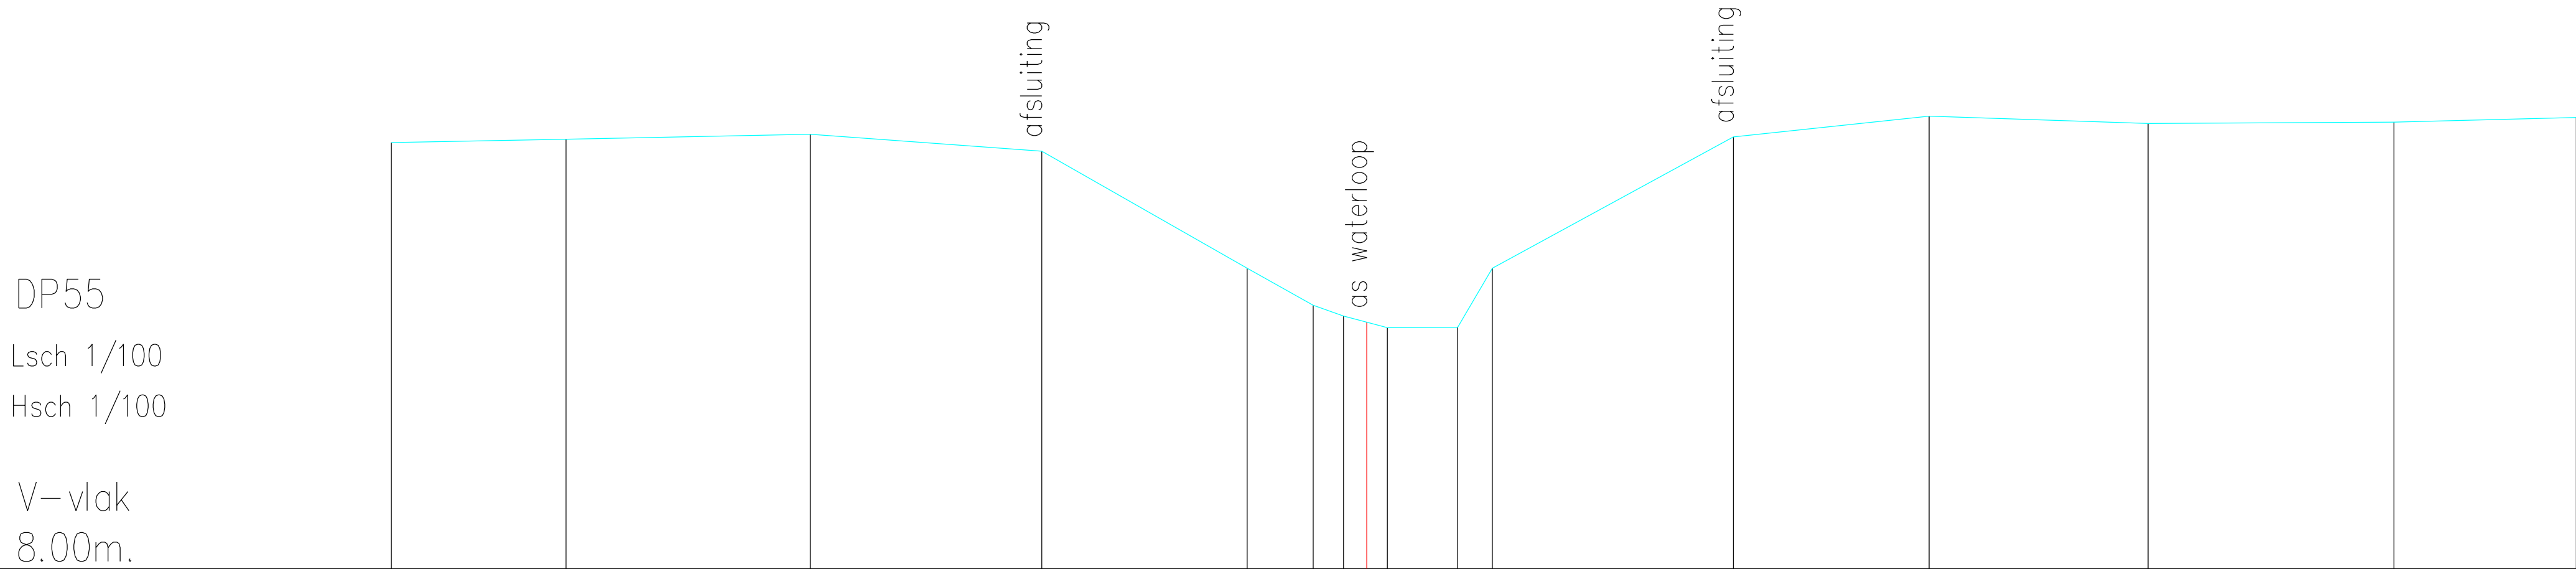

|               |       |       |       |       |       |       |       |       |       |       |       |       |       |       |       |       |
|---------------|-------|-------|-------|-------|-------|-------|-------|-------|-------|-------|-------|-------|-------|-------|-------|-------|
| Terreinhoogte | 13.89 | 13.93 | 14.00 | 13.77 | 12.15 | 11.64 | 11.49 | 11.41 | 11.33 | 11.34 | 12.15 | 13.96 | 14.25 | 14.15 | 14.17 | 14.23 |
| Tussenafstand | 2.42  | 3.37  | 3.20  | 2.84  | 0.91  | 0.42  | 0.32  | 0.28  | 0.97  | 0.48  | 3.33  | 2.71  | 3.03  | 3.40  | 2.52  |       |