


DP57
Lsch 1/100
Hsch 1/100

V–vlak
8.00m.

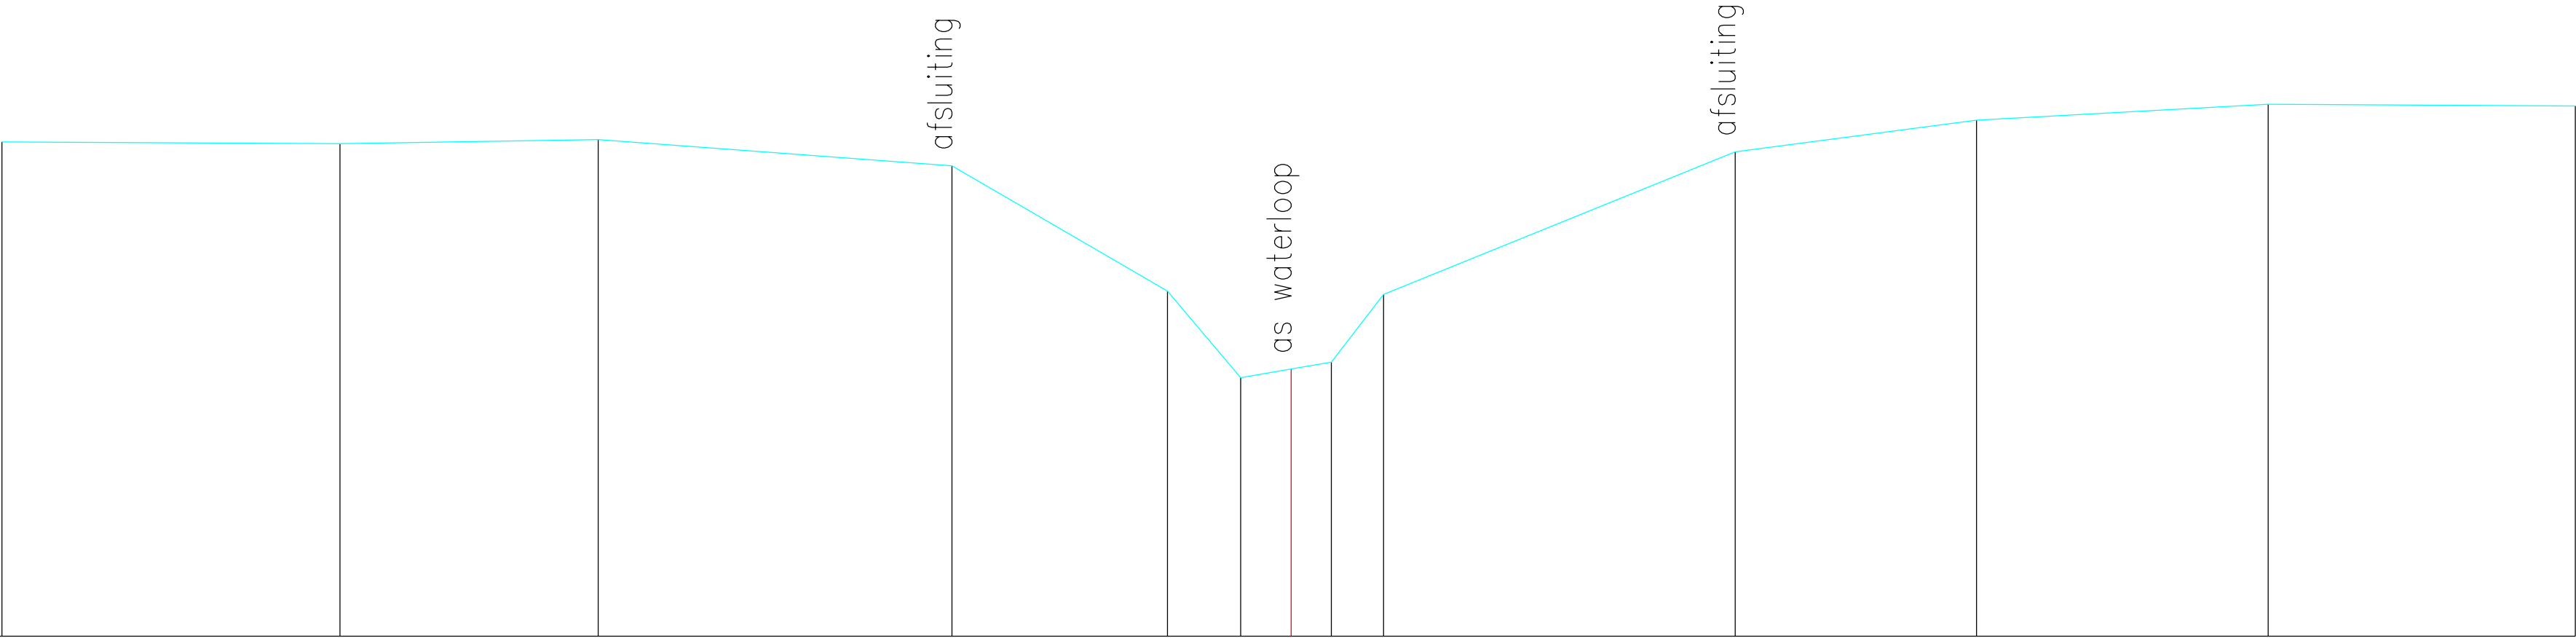

Terreinhoogte	14.02	14.00	14.05	13.73	12.20	11.15	11.25	11.34	12.16	13.90	14.29	14.48	14.46
Tussenafstand		4.12	3.15	4.31	2.63	0.89	0.62	0.49	0.64	4.28	2.94	3.55	3.74