


DP61
Lsch 1/100
Hsch 1/100

V—vlak
8.00m.

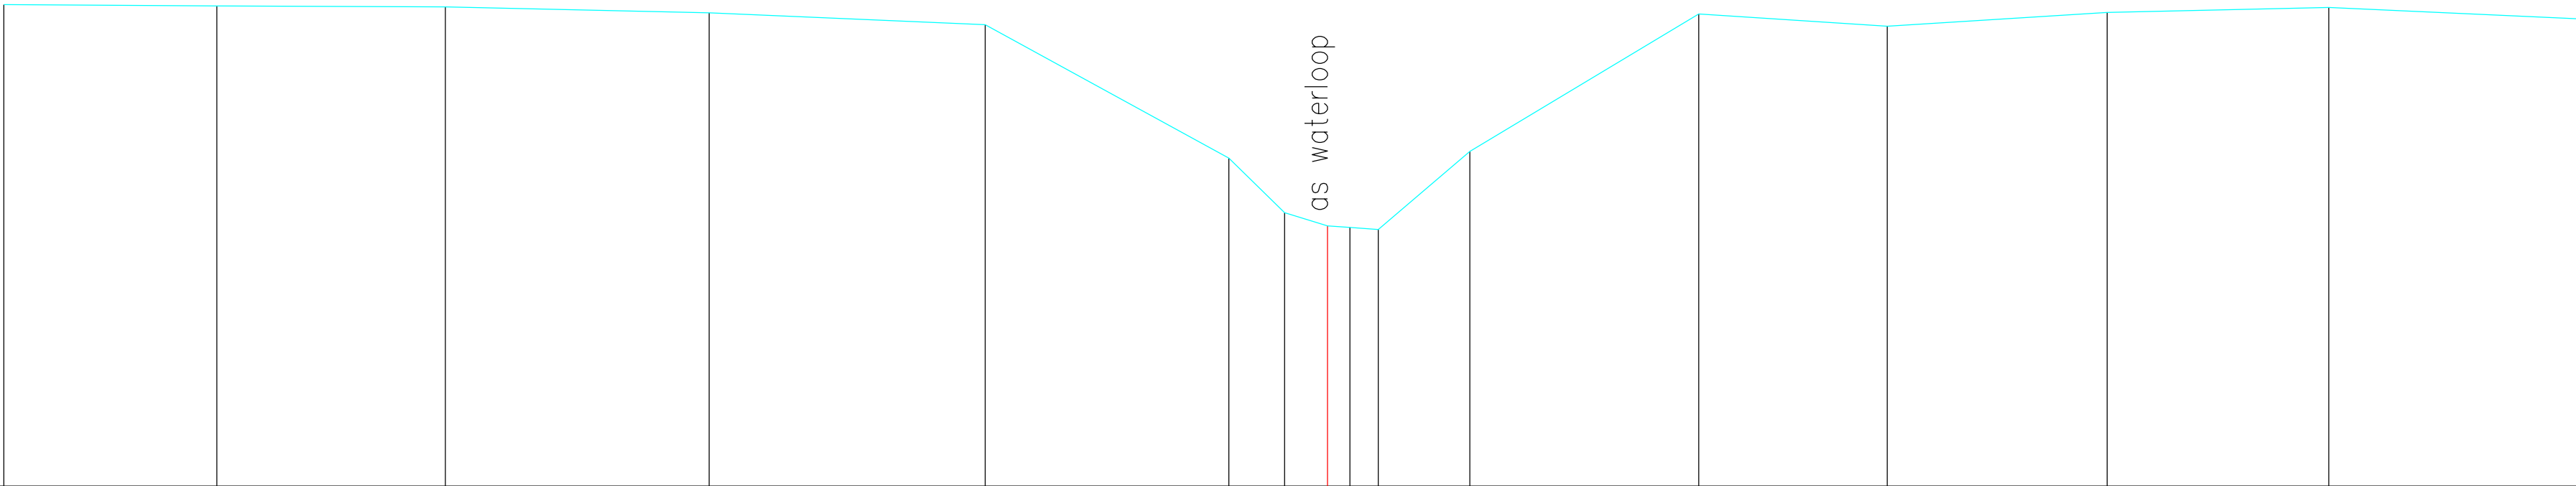

Terreinhoogte	14.33	14.31	14.30	14.22	14.07	12.31	11.59	11.42	11.40	11.37	12.40	14.21	14.05	14.23	14.29	14.15
Tussenafstand	2.80	3.00	3.47	3.63	3.20	0.73	0.56	0.30	0.37	1.20	3.01	2.48	2.89	2.91	3.26	