


DP62
Lsch 1/100
Hsch 1/100

V—vlak
8.00m.

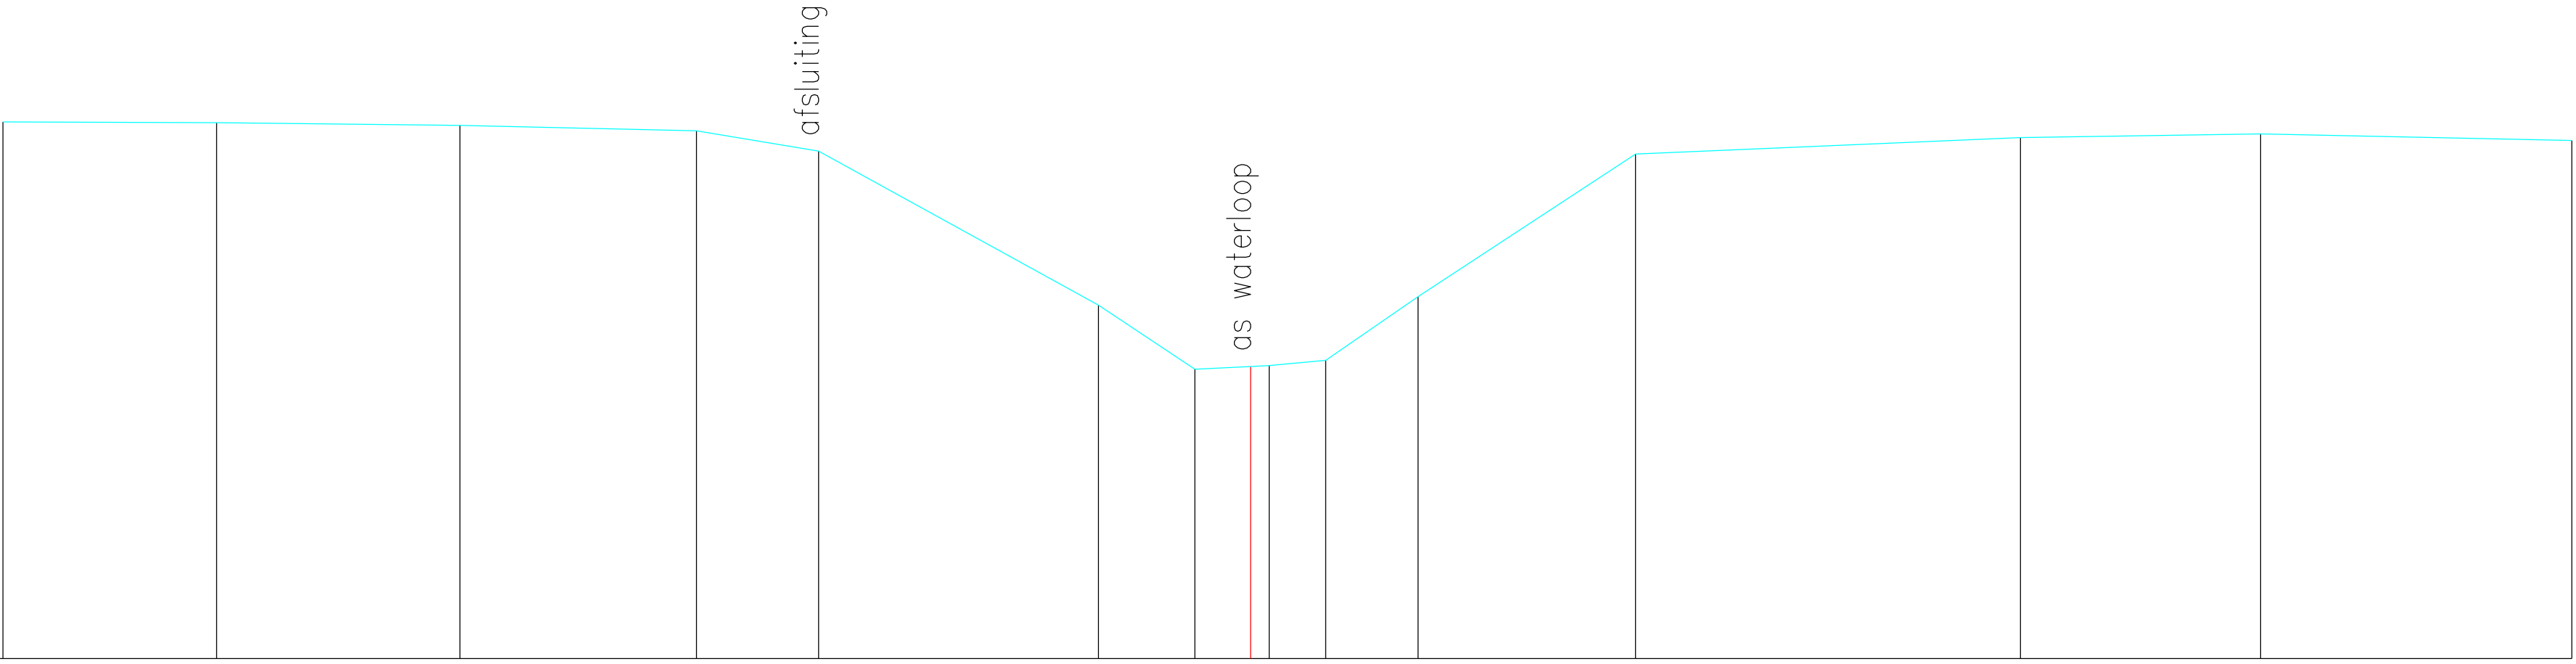

Terreinhoogte	14.63	14.62	14.59	14.52	14.27	12.36	11.57	11.61	11.62	11.68	12.47	14.23	14.43	14.48	14.40
Tussenafstand	2.64	3.00	2.92	1.51	3.46	1.19	0.69	0.23	0.70	1.14	2.69	4.75	2.97	3.84	