


DP63
Lsch 1/100
Hsch 1/100

V-vlak
8.00m.

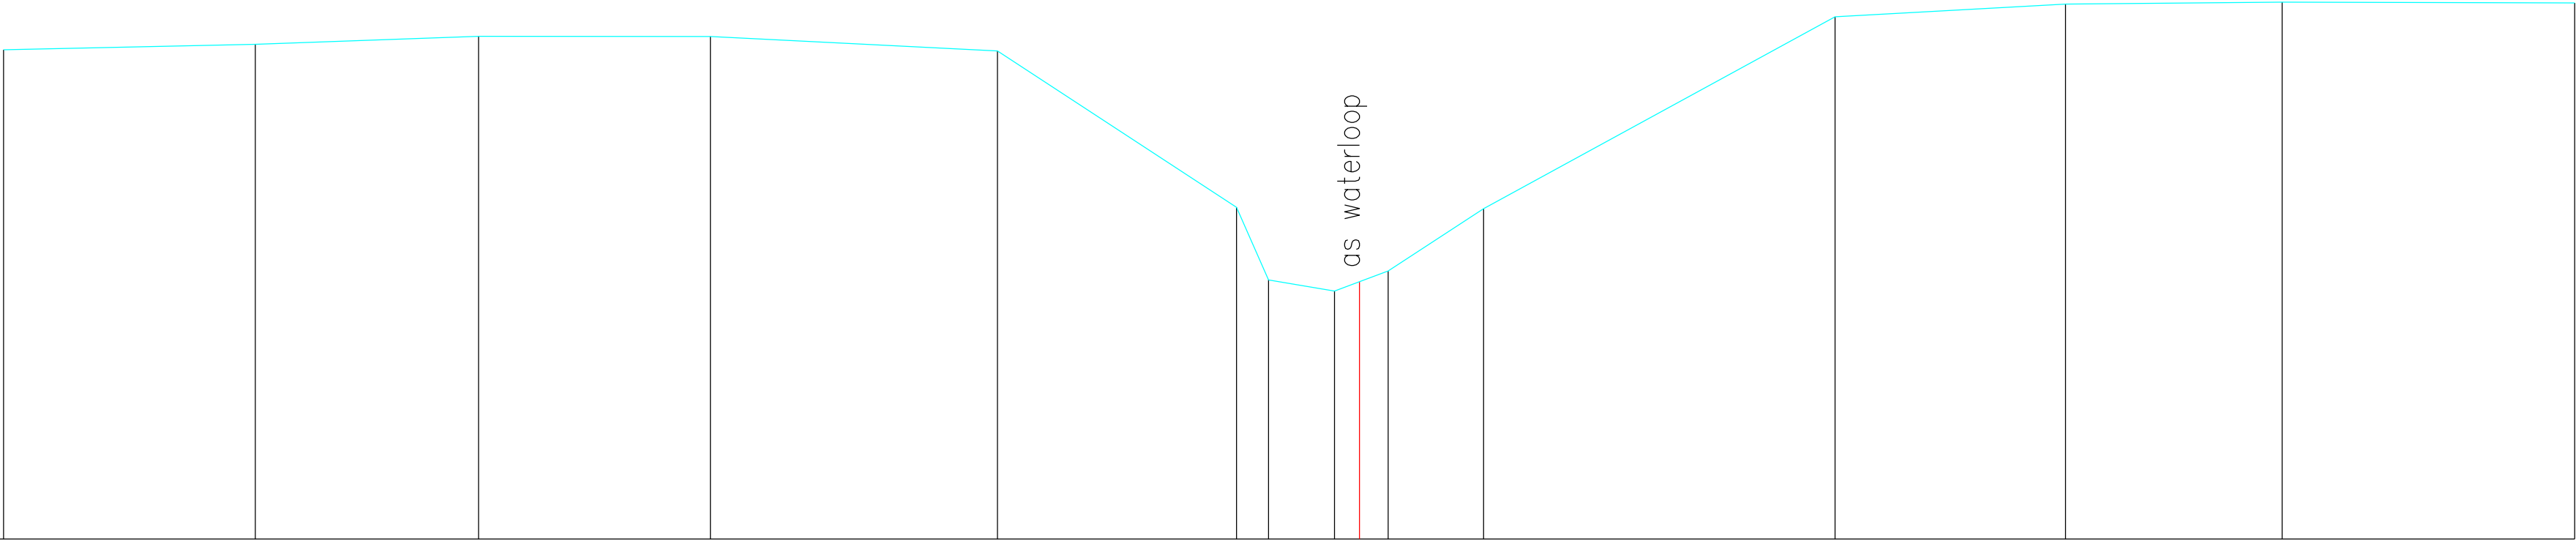

Terreinhoogte	14.56	14.63	14.74	14.74	14.54	12.45	11.48	11.33	11.45	11.59	12.43	15.00	15.17	15.20	15.19
Tussenafstand	3.38	2.99	3.11	3.85	3.21	0.43	0.89	0.33	0.38	1.28	4.71	3.09	2.91	3.92	