


DP66
Lsch 1/100
Hsch 1/100

V–vlak
8.00m.

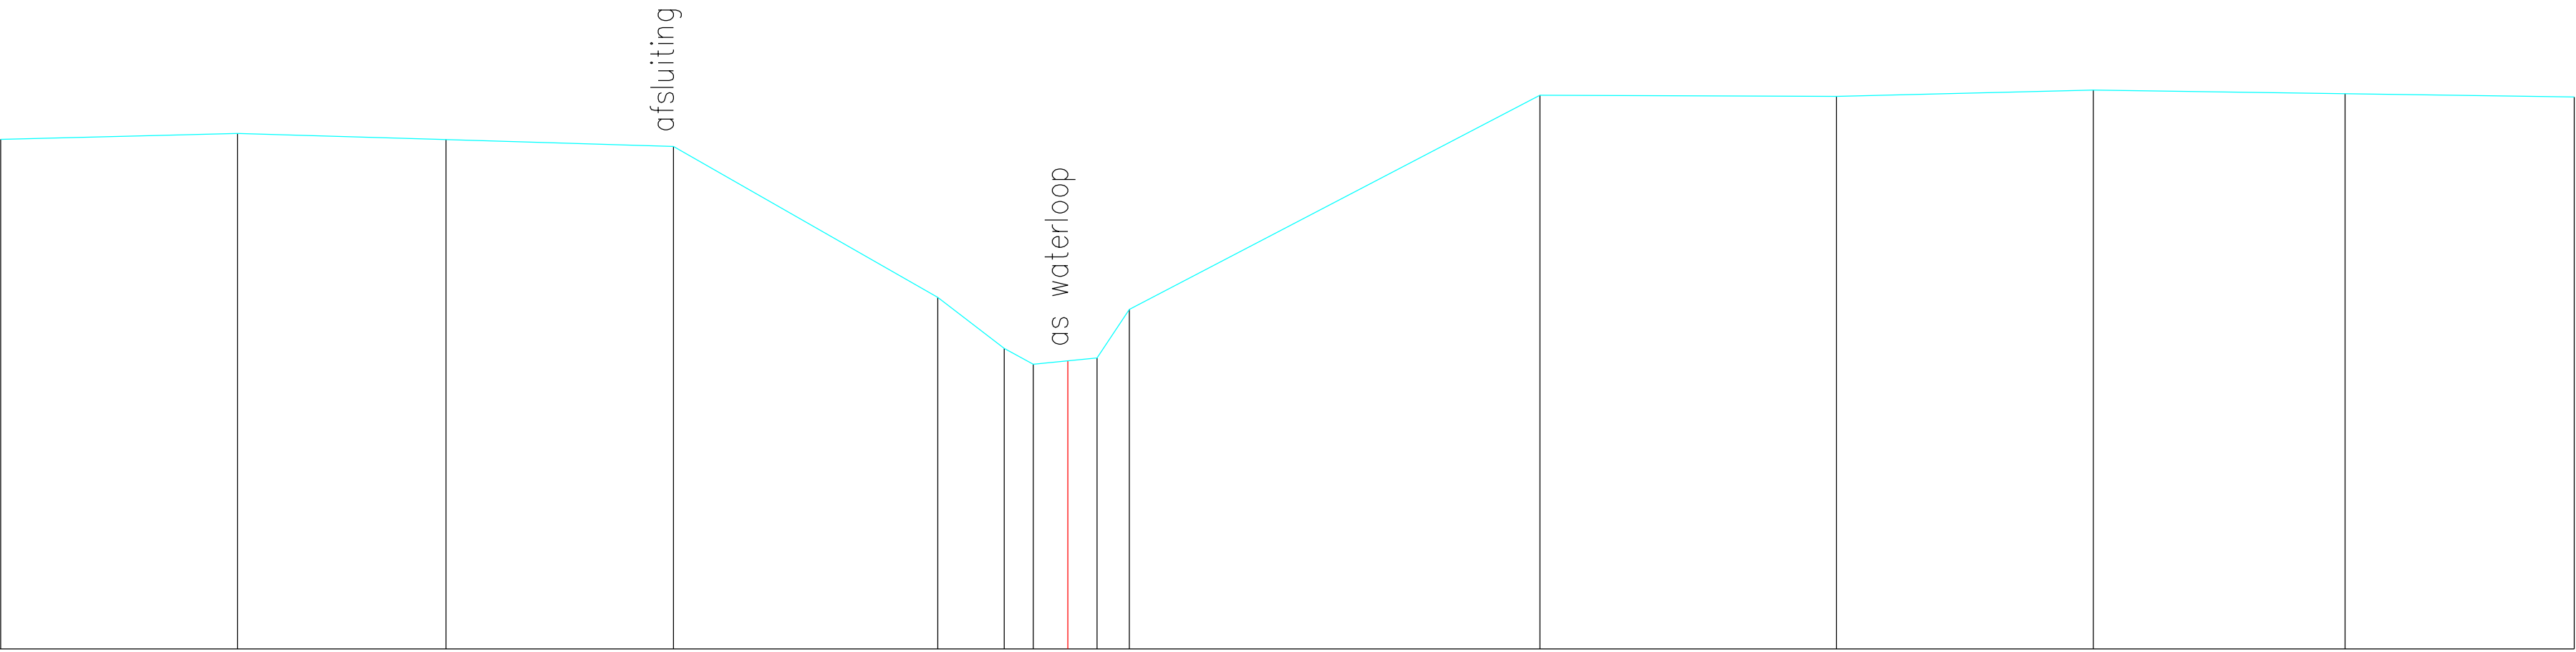

Terreinhoogte	14.62	14.69	14.61	14.52	12.57	11.90	11.70	11.74	11.78	12.41	15.19	15.17	15.25	15.21	15.17
Tussenafstand		3.08	2.71	2.95	3.43	0.86	0.38	0.45	0.38	0.42	5.33	3.85	3.34	3.27	2.98