


DP73
Lsch 1/100
Hsch 1/100

V–vlak
8.00m.

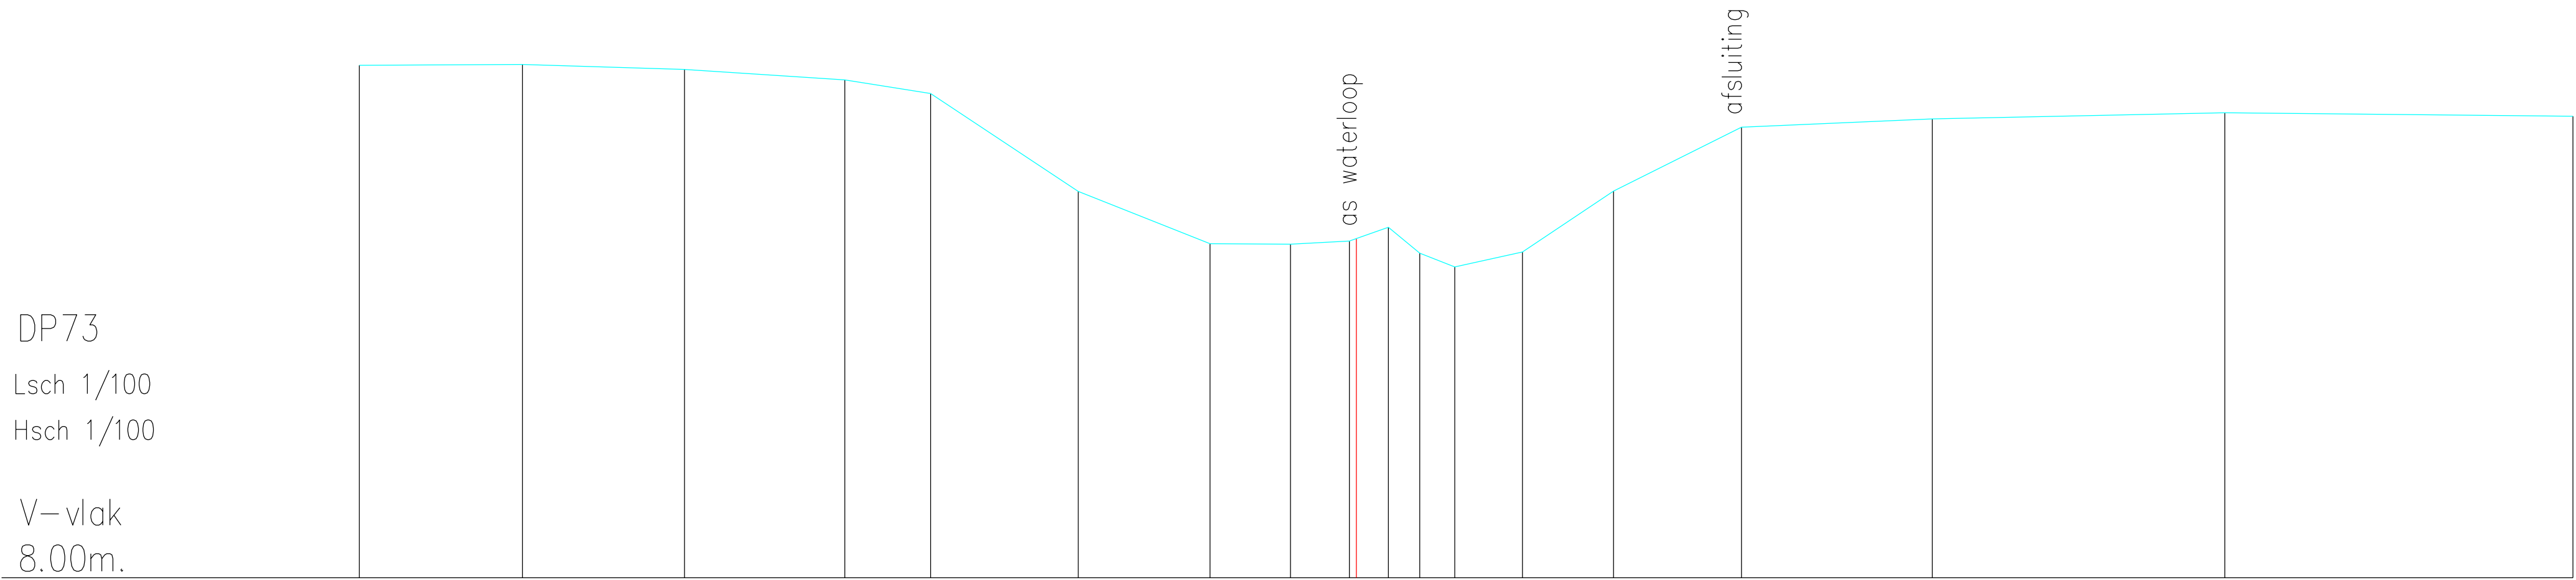

Terreinhoogte	15.79	15.81	15.73	15.57	15.36	13.88	13.08	13.07	13.16	13.12	13.33	12.94	12.73	12.95	13.88	14.85	14.98	15.07	15.02
Tussenafstand	2.48	2.47	2.44	1.30	2.25	2.01	1.22	0.89	0.11	0.49	0.48	0.53	1.03	1.39	1.95	2.90	4.45	5.30	