


DP74

Lsch 1/100

Hsch 1/100

V – vlak

8.00m.

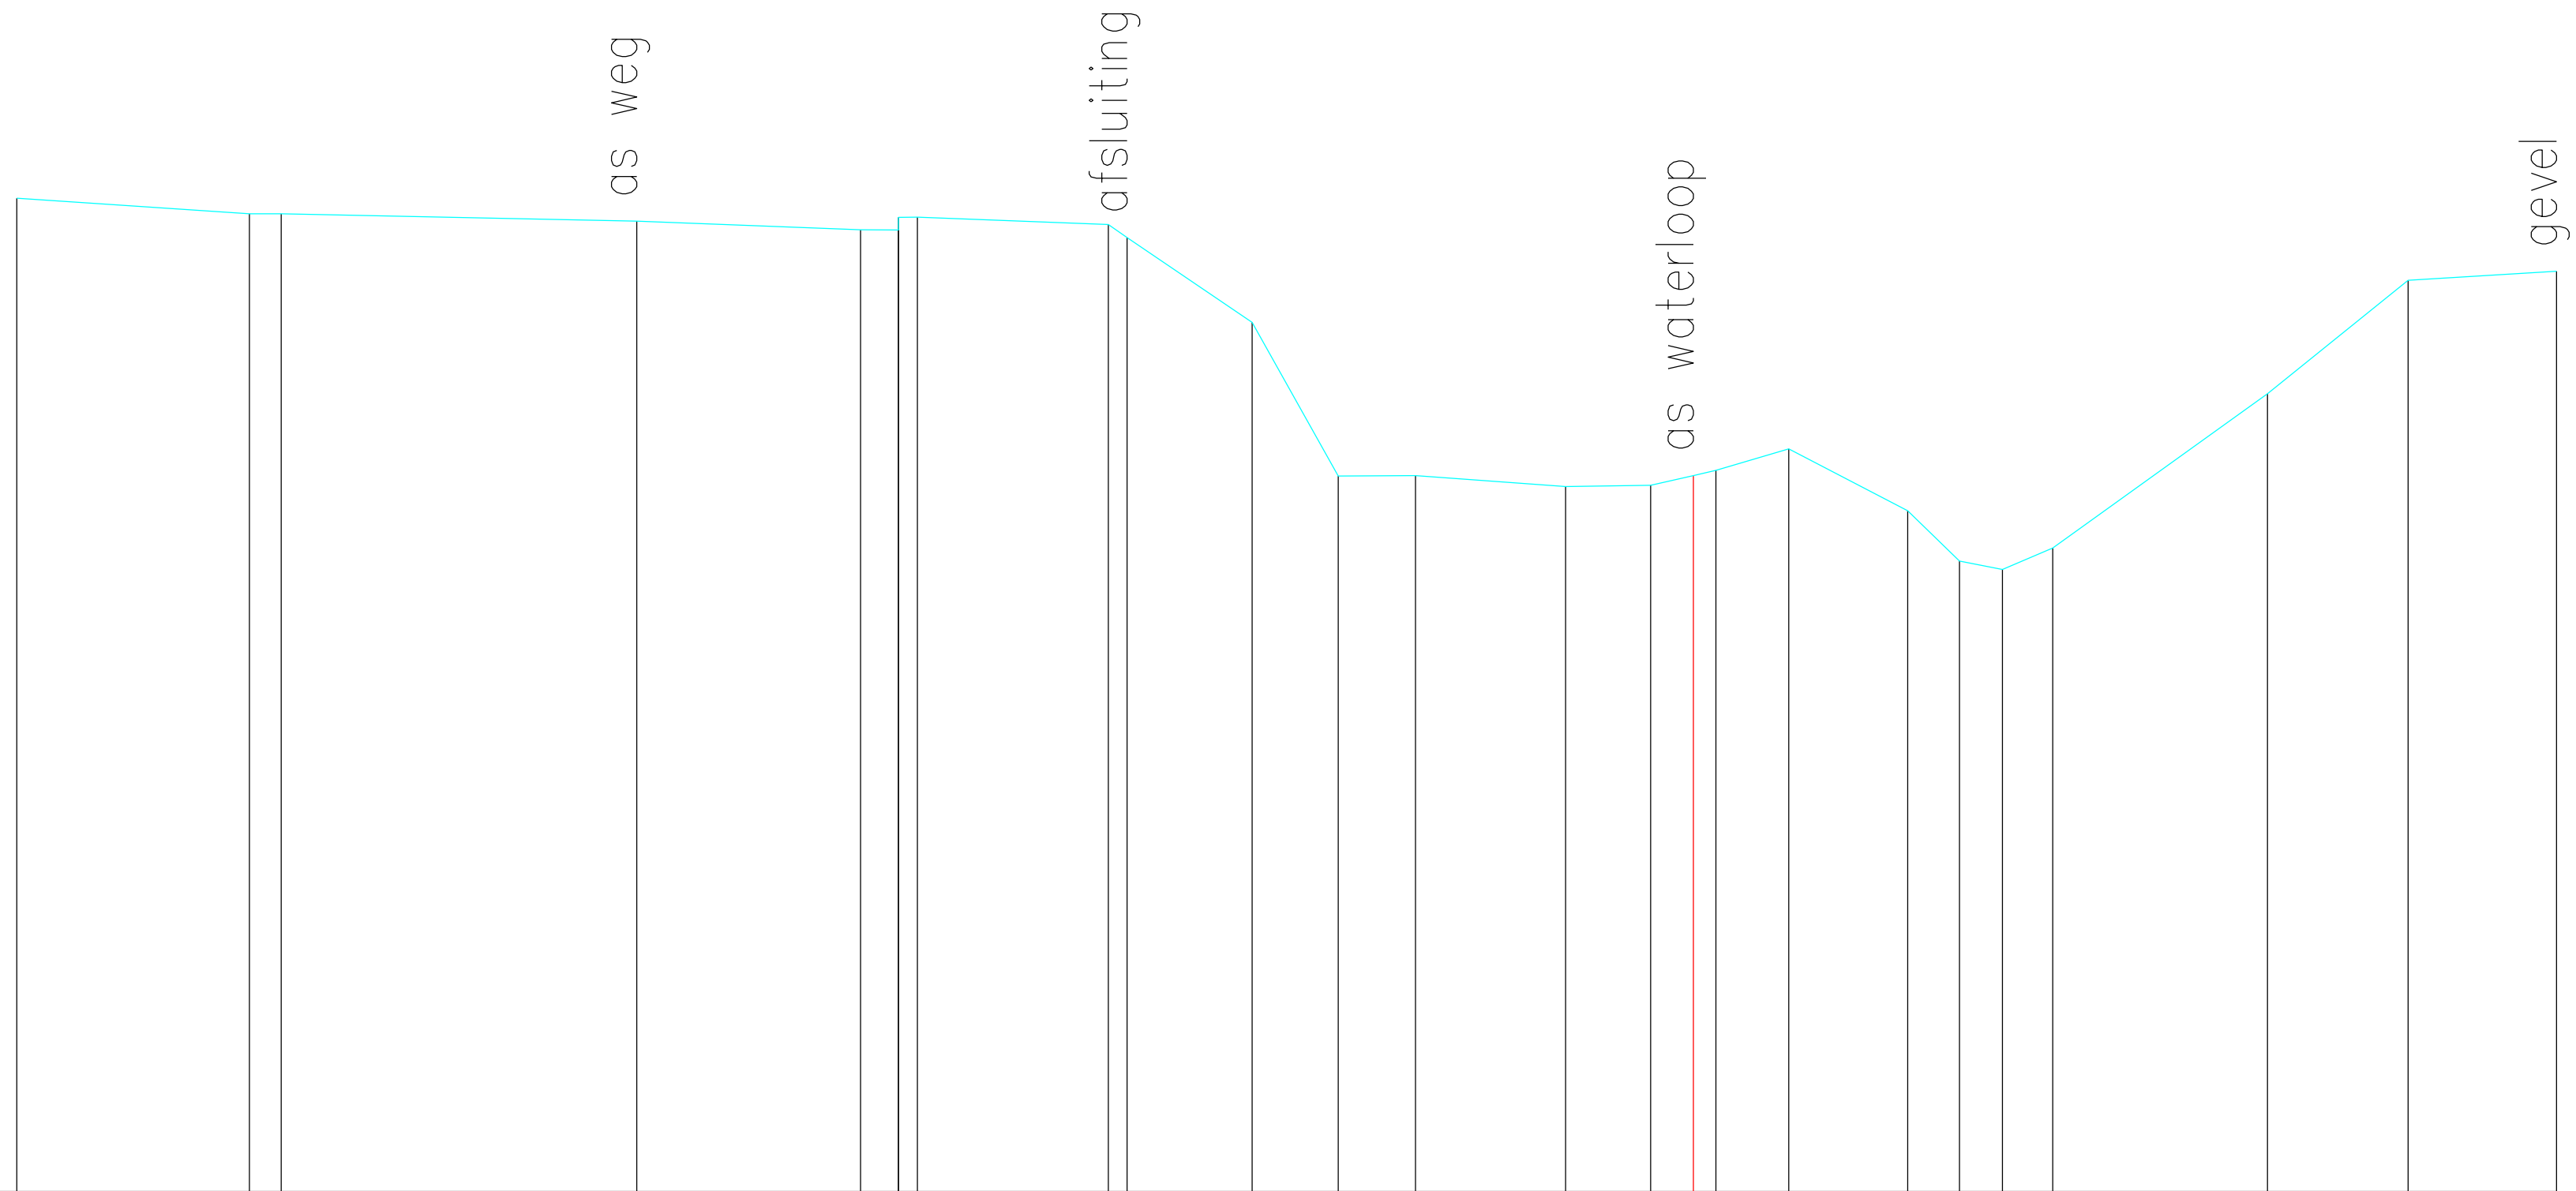

Terreinhoogte	15.86	15.74	15.74	15.68	15.61	15.61	15.71	15.66	15.55	14.88	13.67	13.67	13.58	13.59	13.71	13.67	13.88	13.39	12.99	12.92	13.10	14.32	15.21	15.29
Tussenafstand	1.84	0.25	2.81	1.77	0.30	0.15	1.51	0.15	0.99	0.68	0.61	1.19	0.67	0.34	0.18	0.58	0.94	0.40	0.34	0.40	1.70	1.11	1.17	