


DP75
Lsch 1/100
Hsch 1/100

V–vlak
8.00m.

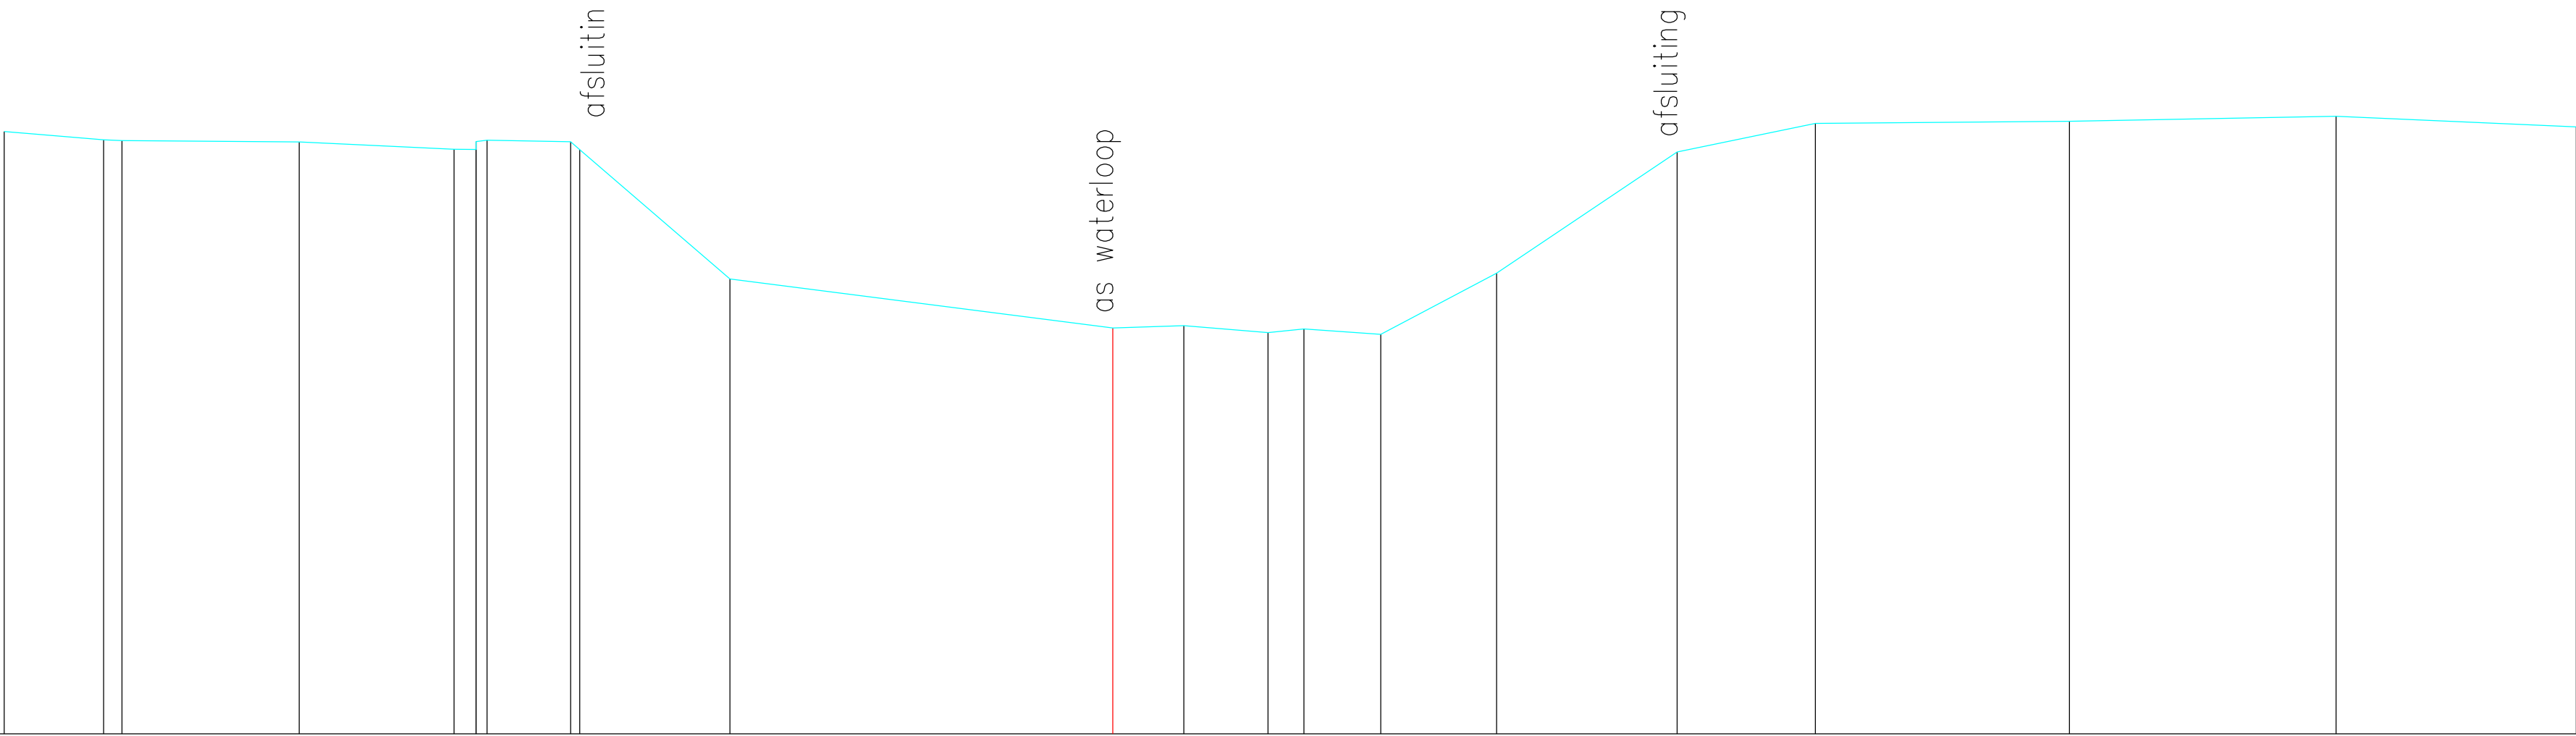

Terreinhoogte	15.61	15.50	15.49	15.47	15.38	15.38	15.50	15.48	15.38	13.74	13.12	13.16	13.07	13.11	13.05	13.82	15.35	15.71	15.74	15.80	15.66
Tussenafstand	1.26	0.23	2.24	1.95	0.28	0.14	1.06	0.11	1.90	4.83	0.89	1.06	0.45	0.97	1.46	2.28	1.74	3.21	3.37	3.03	