


DP8
Lsch 1/100
Hsch 1/100

V-vlak
8.00m.

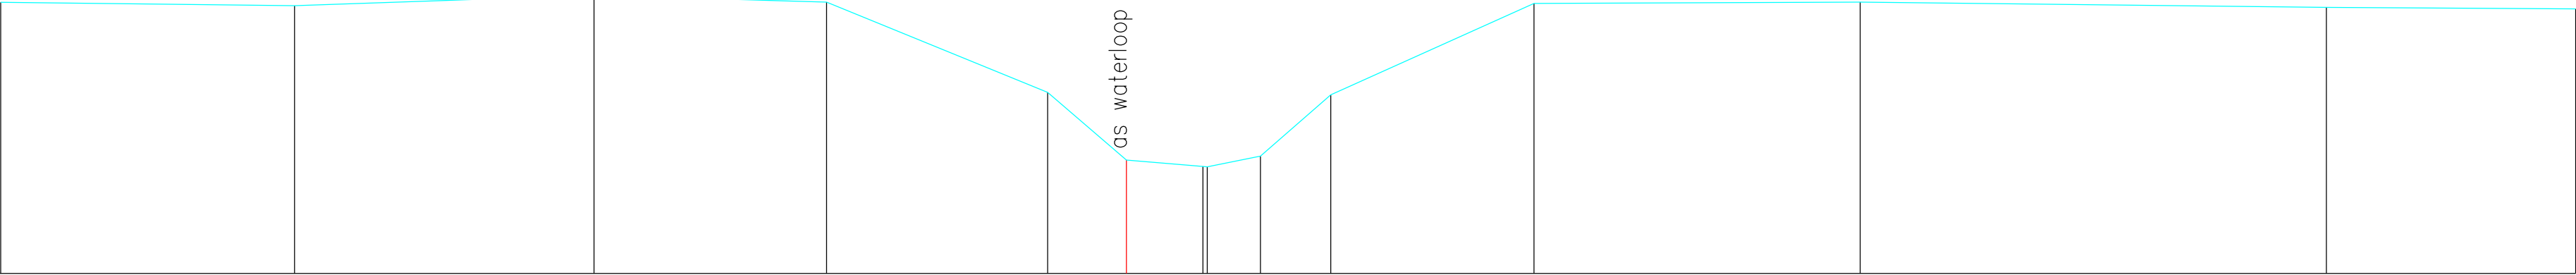

Terreinhoogte	12.52	12.47	12.64	12.53	11.02	9.89	9.78	9.96	10.98	12.51	12.53	12.44	12.41
Tussenafstand	4.90	5.00	3.88	3.69	1.32	1.28	0.00	0.89	1.17	3.39	5.45	7.78	4.16