


DP82

Lsch 1/100

Hsch 1/100

V-vlak

8.00m.

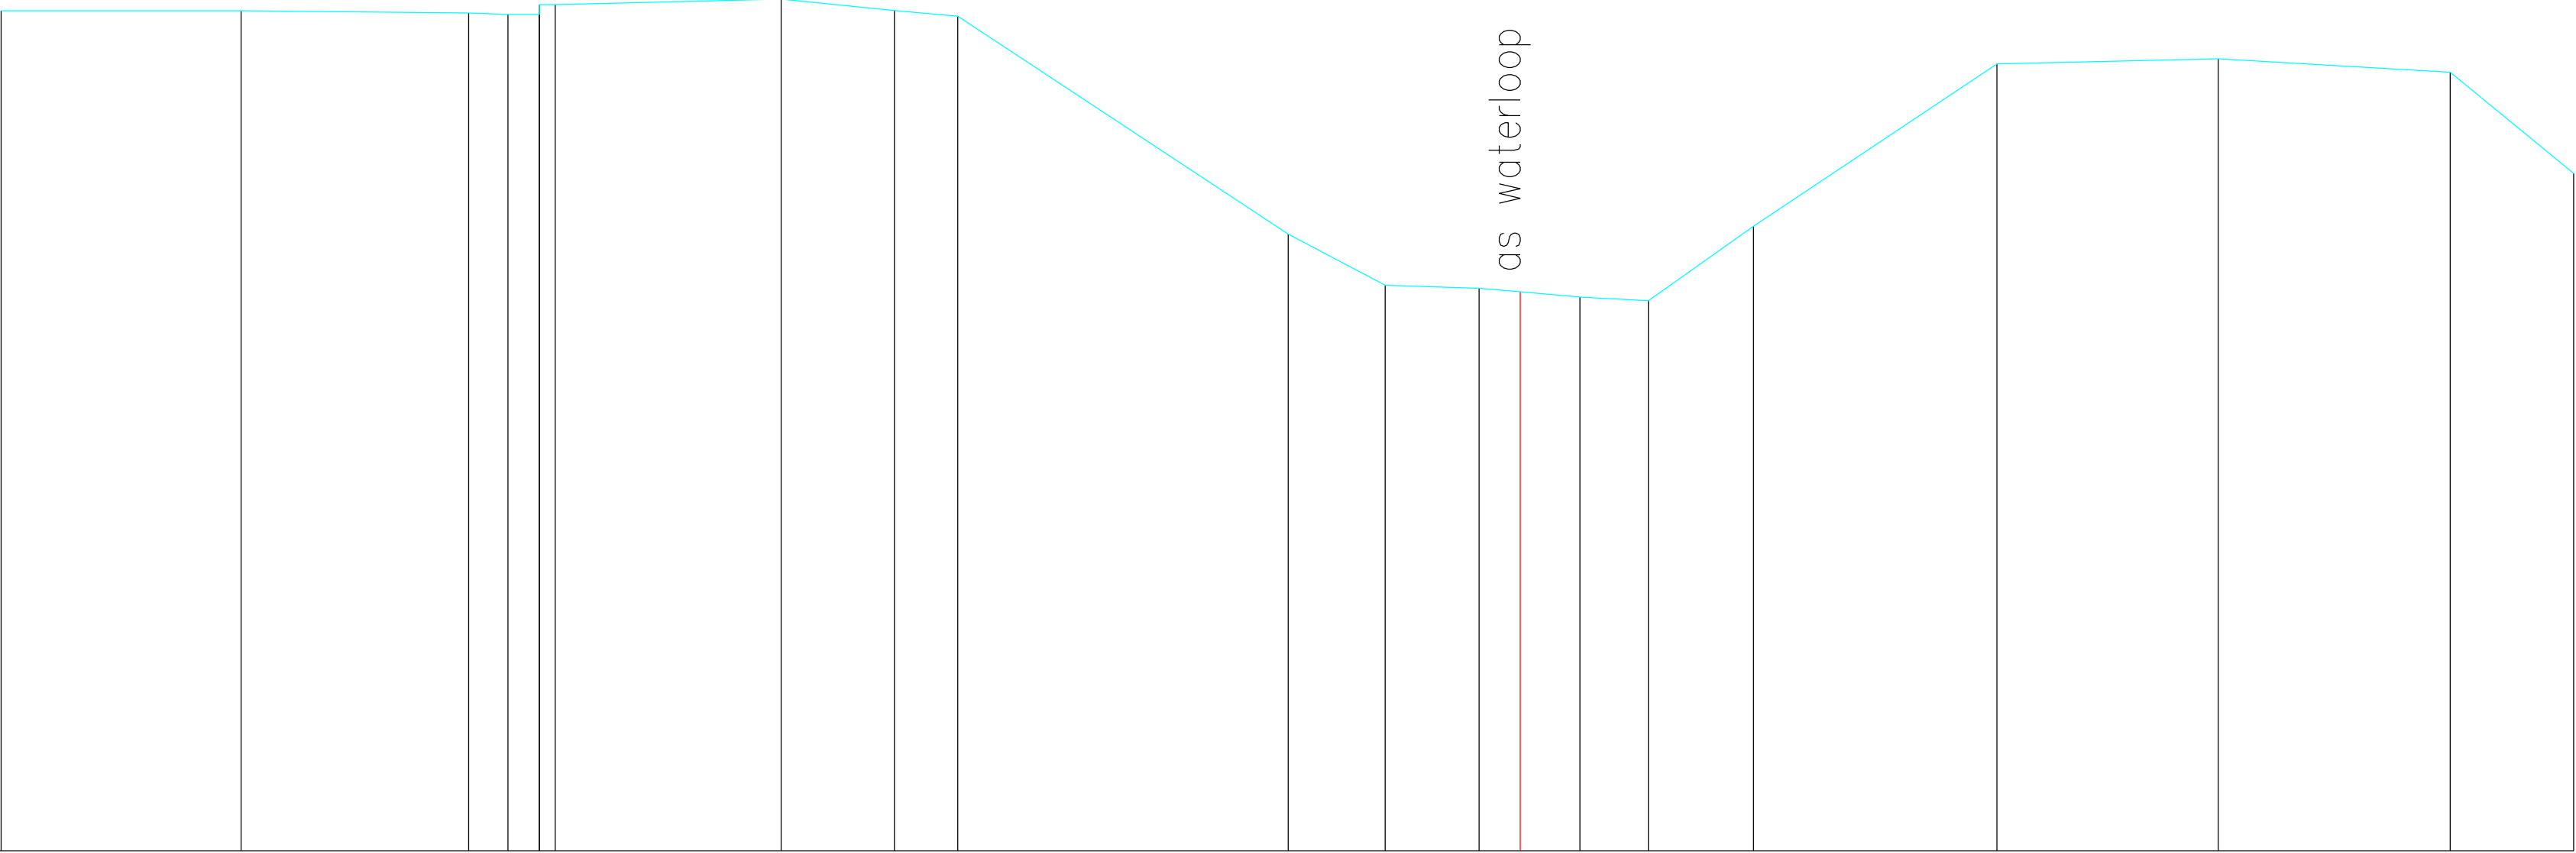

Terreinhoogte	16.00	16.00	15.98	15.97	15.97	16.06	16.11	16.01	15.95	13.88	13.39	13.36	13.32	13.28	13.24	13.95	15.50	15.55	15.42	14.45
Tussenafstand		2.29	2.17	0.37	0.30	0.15	2.15	1.08	0.60	3.15	0.92	0.90	0.39	0.57	0.65	1.00	2.32	2.11	2.21	1.18