


DP84

Lsch 1/100

Hsch 1/100

V–vlak

8.00m.

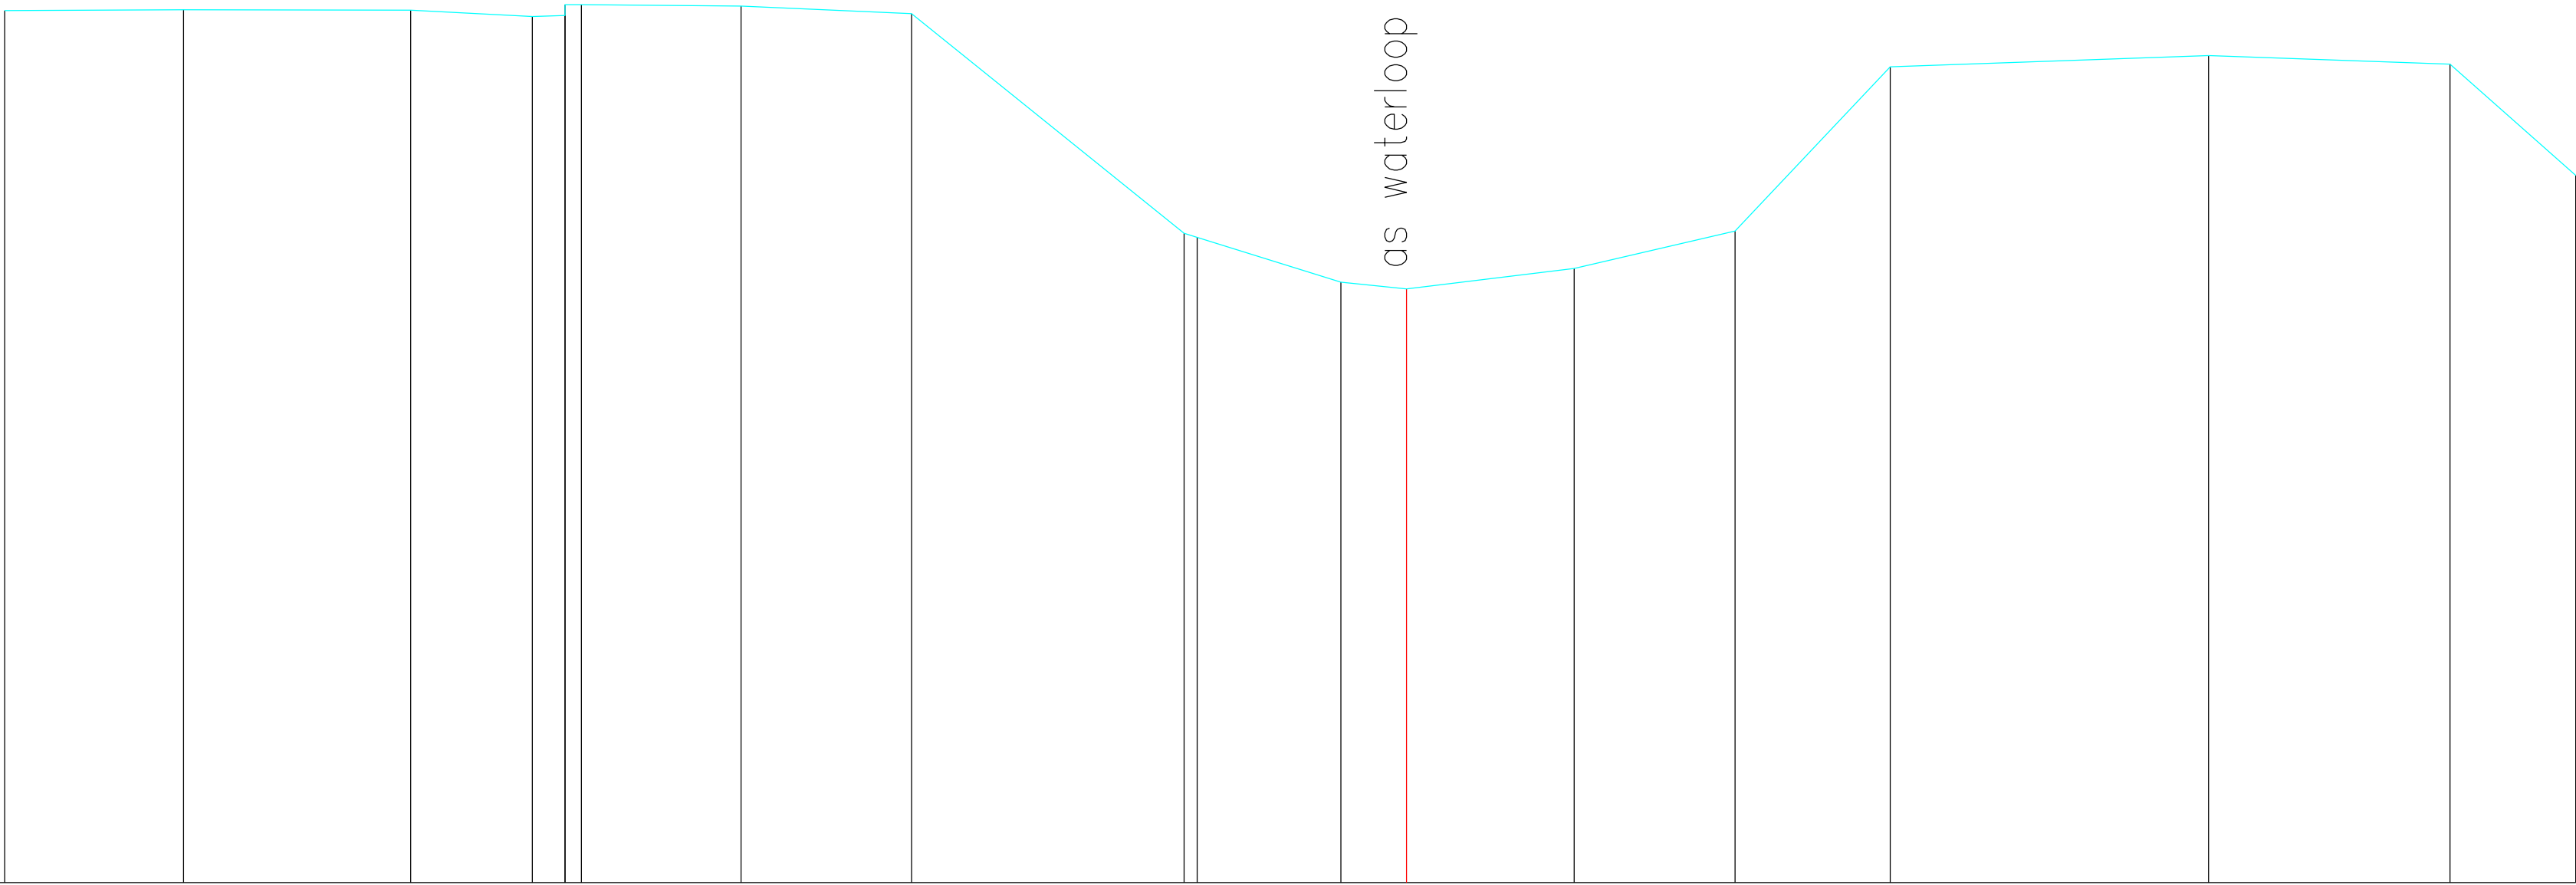

Terreinhoogte	16.04	16.05	16.05	15.99	16.00	16.10	16.08	16.02	13.99	13.99	13.54	13.48	13.66	14.01	15.52	15.63	15.55	14.52
Tussenafstand		1.65	2.10	1.12	0.30	1.47	1.57	2.51	0.12	1.32	0.61	1.55	1.48	1.43	2.94	2.23	1.16	