


DP88
Lsch 1/100
Hsch 1/100

V-vlak
8.00m.

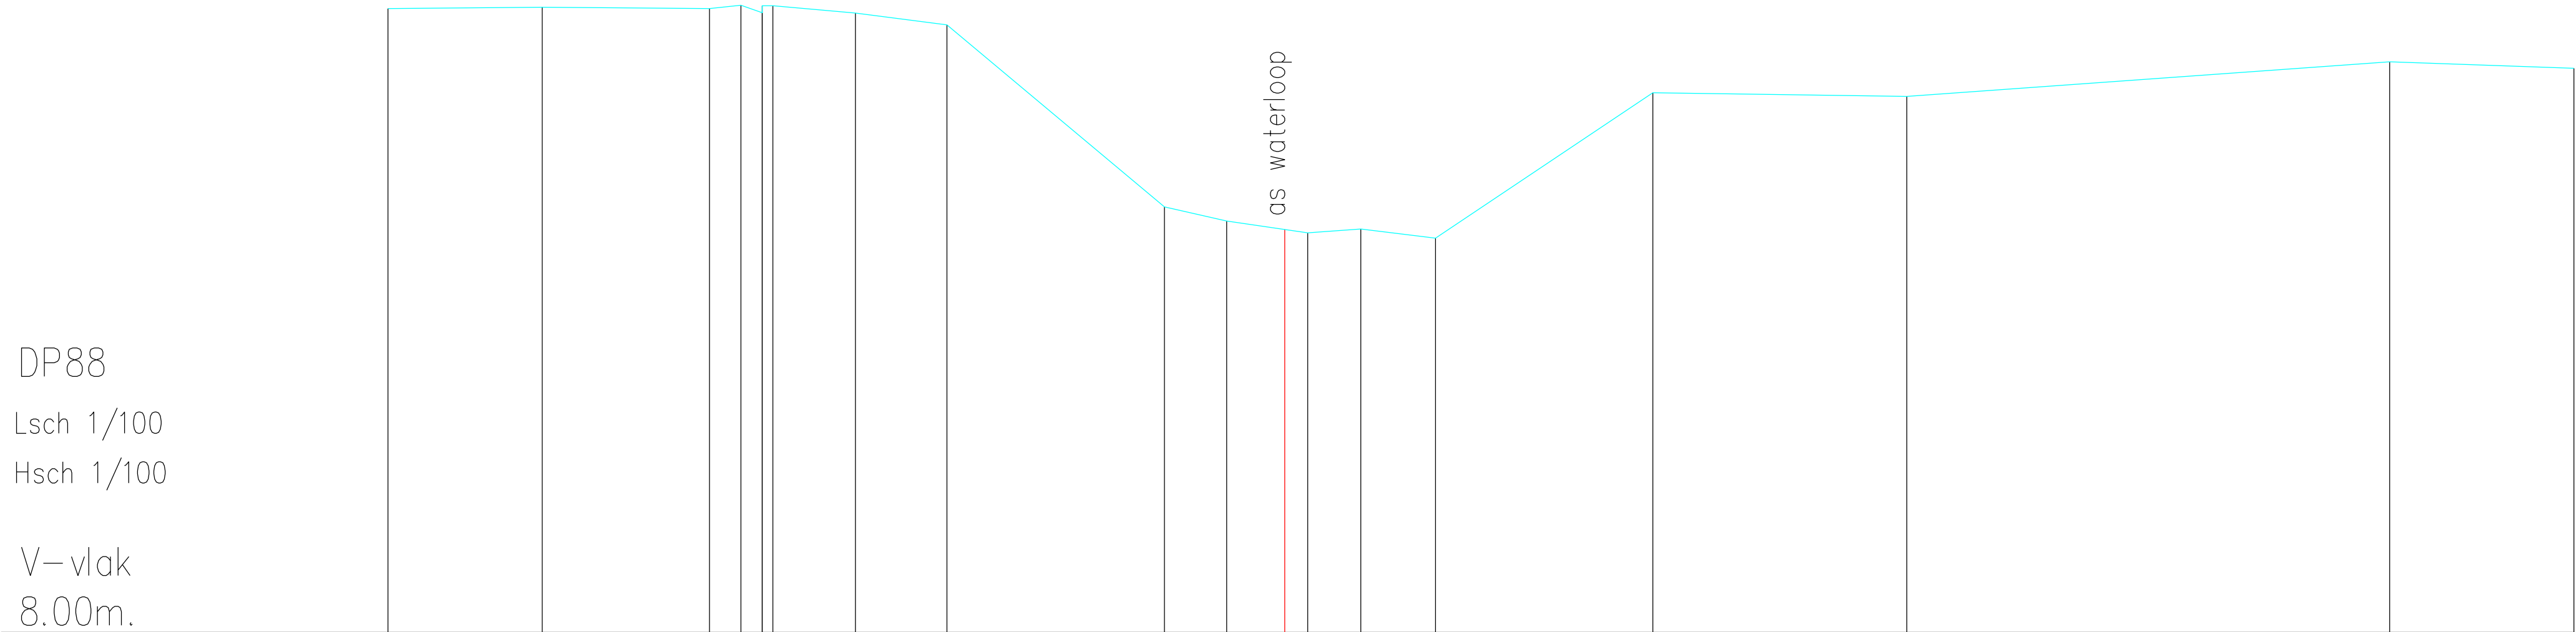

Terreinhoogte	16.77	16.79	16.77	16.82	16.81	16.71	16.81	16.71	16.54	13.99	13.78	13.67	13.62	13.67	13.55	15.59	15.54	16.03	15.93
Tussenafstand	2.17	2.35	0.44	0.30	1.16	1.29	3.06	0.88	0.82	0.32	0.75	1.05	3.06	3.57	6.79	2.59			