


DP91
Lsch 1/100
Hsch 1/100

V-vlak
9.00m.

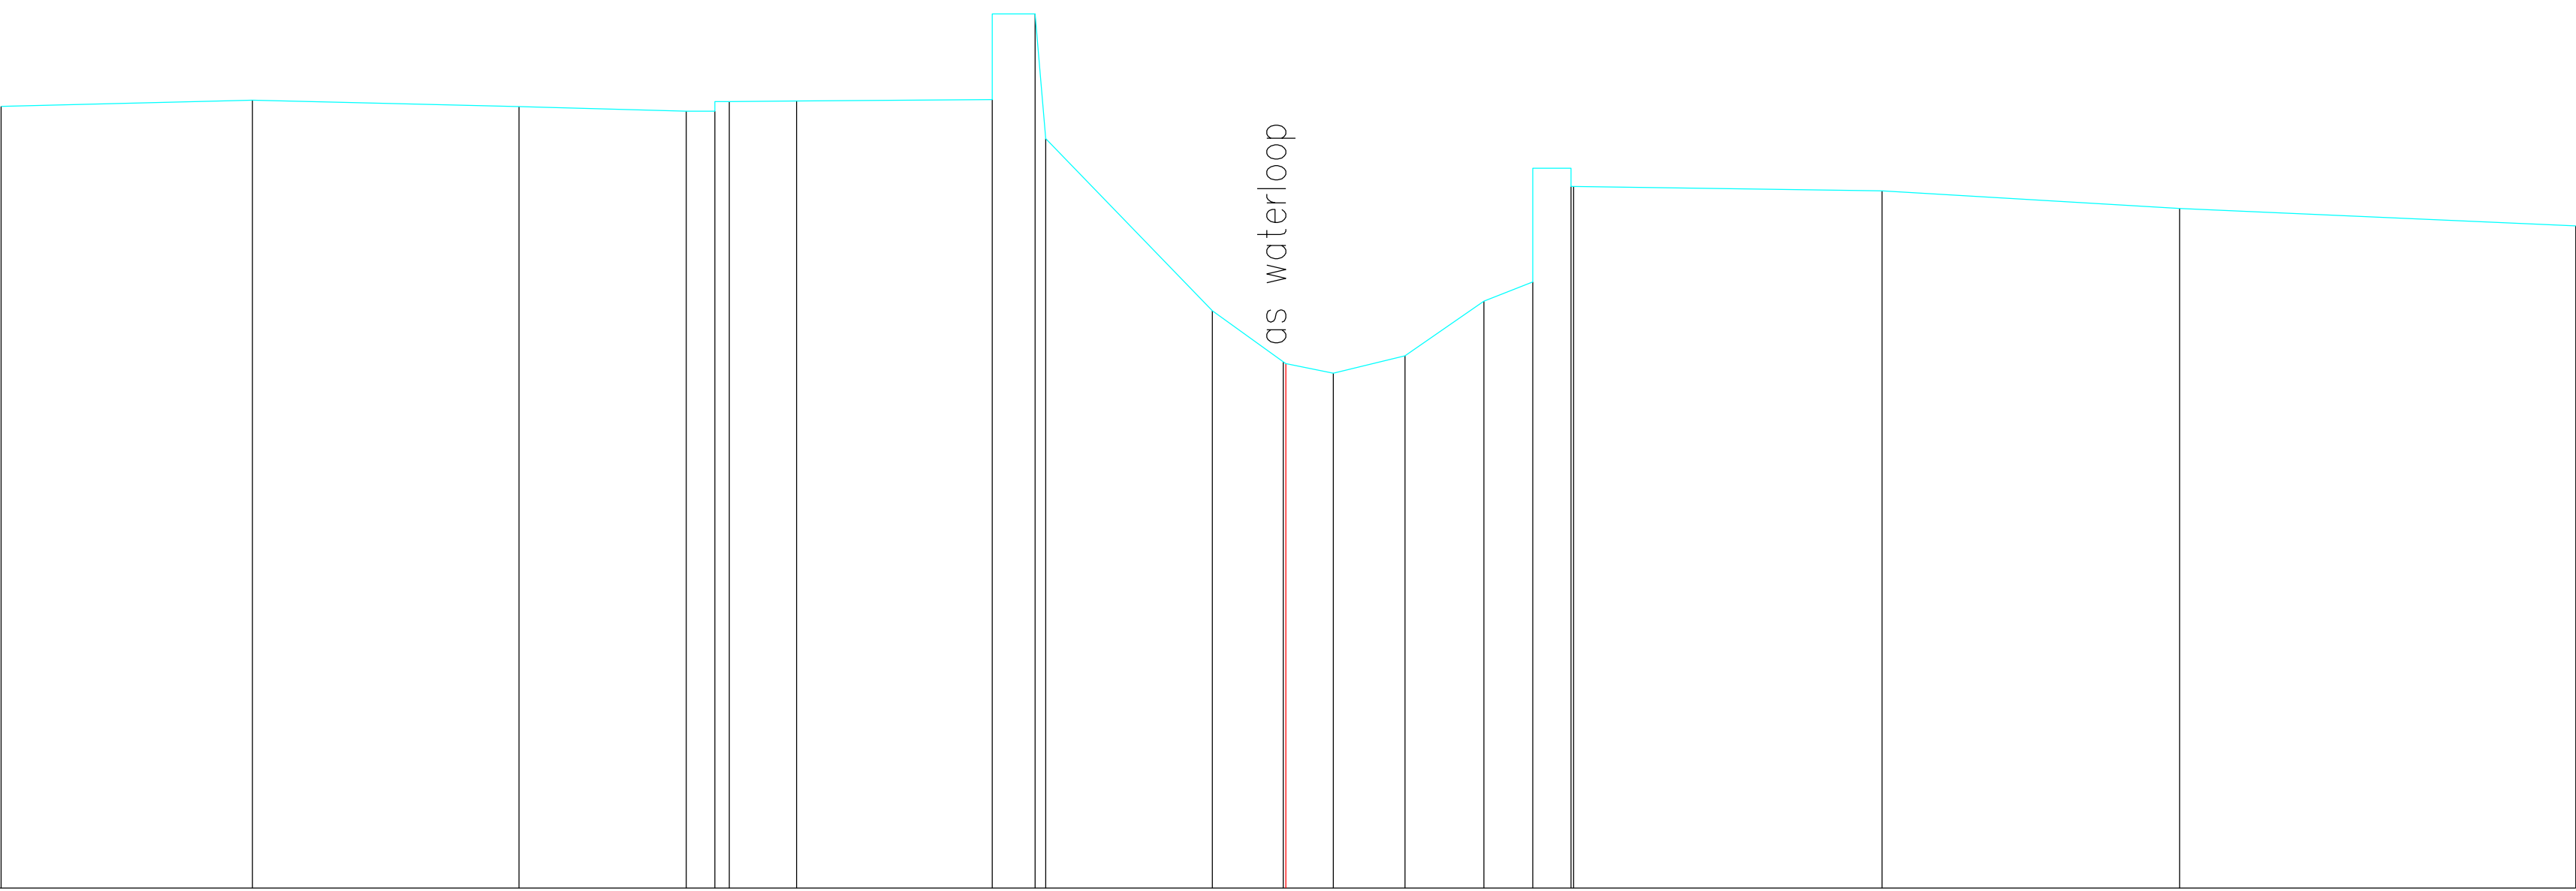

Terreinhoogte	17.17	17.23	17.16	17.12	17.12	17.22	17.22	17.24	18.13	16.83	15.03	14.50	14.48	14.38	14.56	15.13	16.53	16.52	16.33	16.28	16.10	15.92
Tussenafstand	2.62	2.78	1.74	0.30	0.15	0.70	2.04	0.45	0.11	1.74	0.74	0.49	0.75	0.82	0.51	0.40	0.03	3.22	3.11	4.14		