


DP93  
Lsch 1/100  
Hsch 1/100  
  
V—vlak  
9.00m.

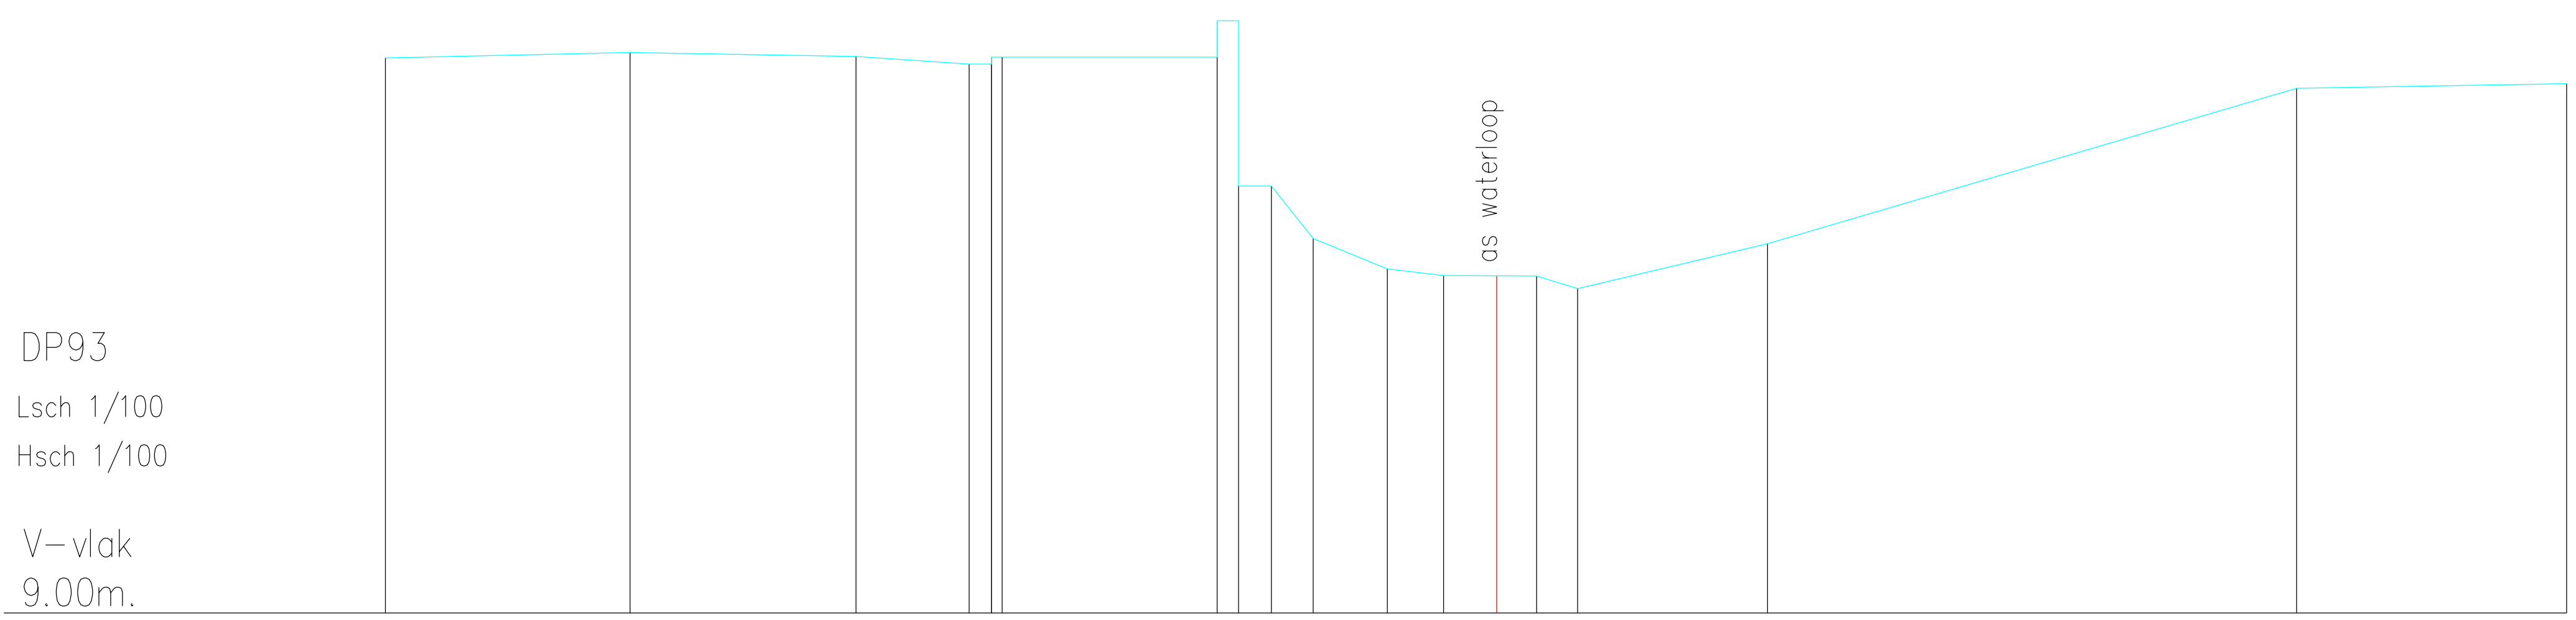

|               |       |       |       |       |       |       |       |       |       |       |       |       |       |       |       |       |       |       |
|---------------|-------|-------|-------|-------|-------|-------|-------|-------|-------|-------|-------|-------|-------|-------|-------|-------|-------|-------|
| Terreinhoogte | 16.92 | 16.99 | 16.94 | 16.83 | 16.83 | 16.93 | 16.93 | 15.09 | 15.09 | 14.34 | 13.91 | 13.81 | 13.81 | 13.81 | 13.63 | 14.27 | 16.48 | 16.55 |
| Tussenafstand | 3.49  | 3.22  | 1.61  | 0.32  | 0.15  | 3.06  | 0.31  | 0.47  | 0.60  | 1.06  | 0.80  | 0.76  | 0.57  | 0.58  | 2.71  | 7.54  | 3.85  |       |