


DP98
Lsch 1/100
Hsch 1/100

V-vlak
9.00m.

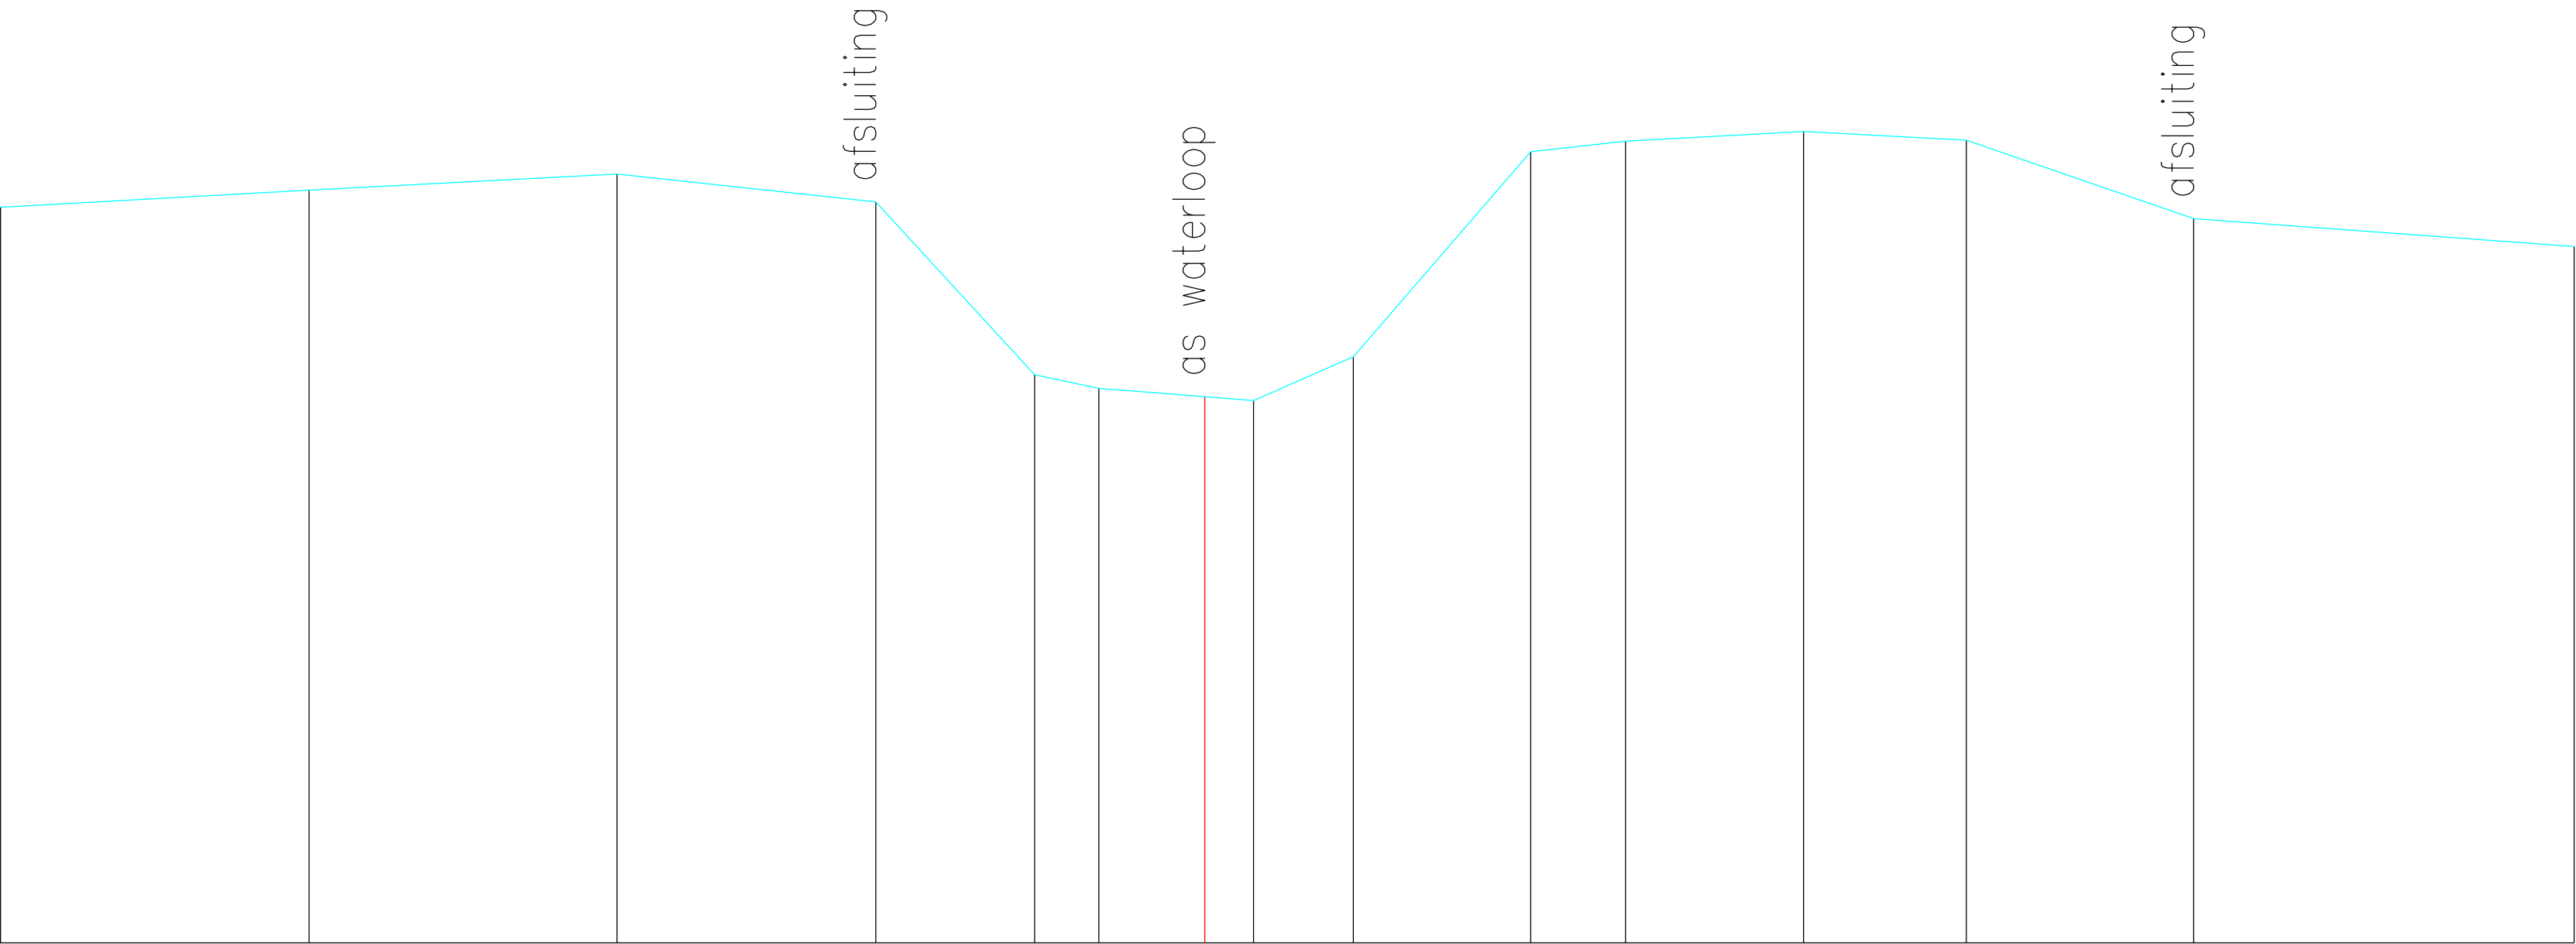

Terreinhoogte	15.81	15.97	16.12	15.86	14.26	14.13	14.06	14.02	14.43	16.32	16.42	16.51	16.43	15.70	15.45
Tussenafstand	2.86	2.85	2.40	1.47	0.59	0.98	0.45	0.92	1.64	0.88	1.65	1.51	2.10	3.52	