


SCHALEN

H 1: 100.00

L 1: 100.00

R.V. 16.00

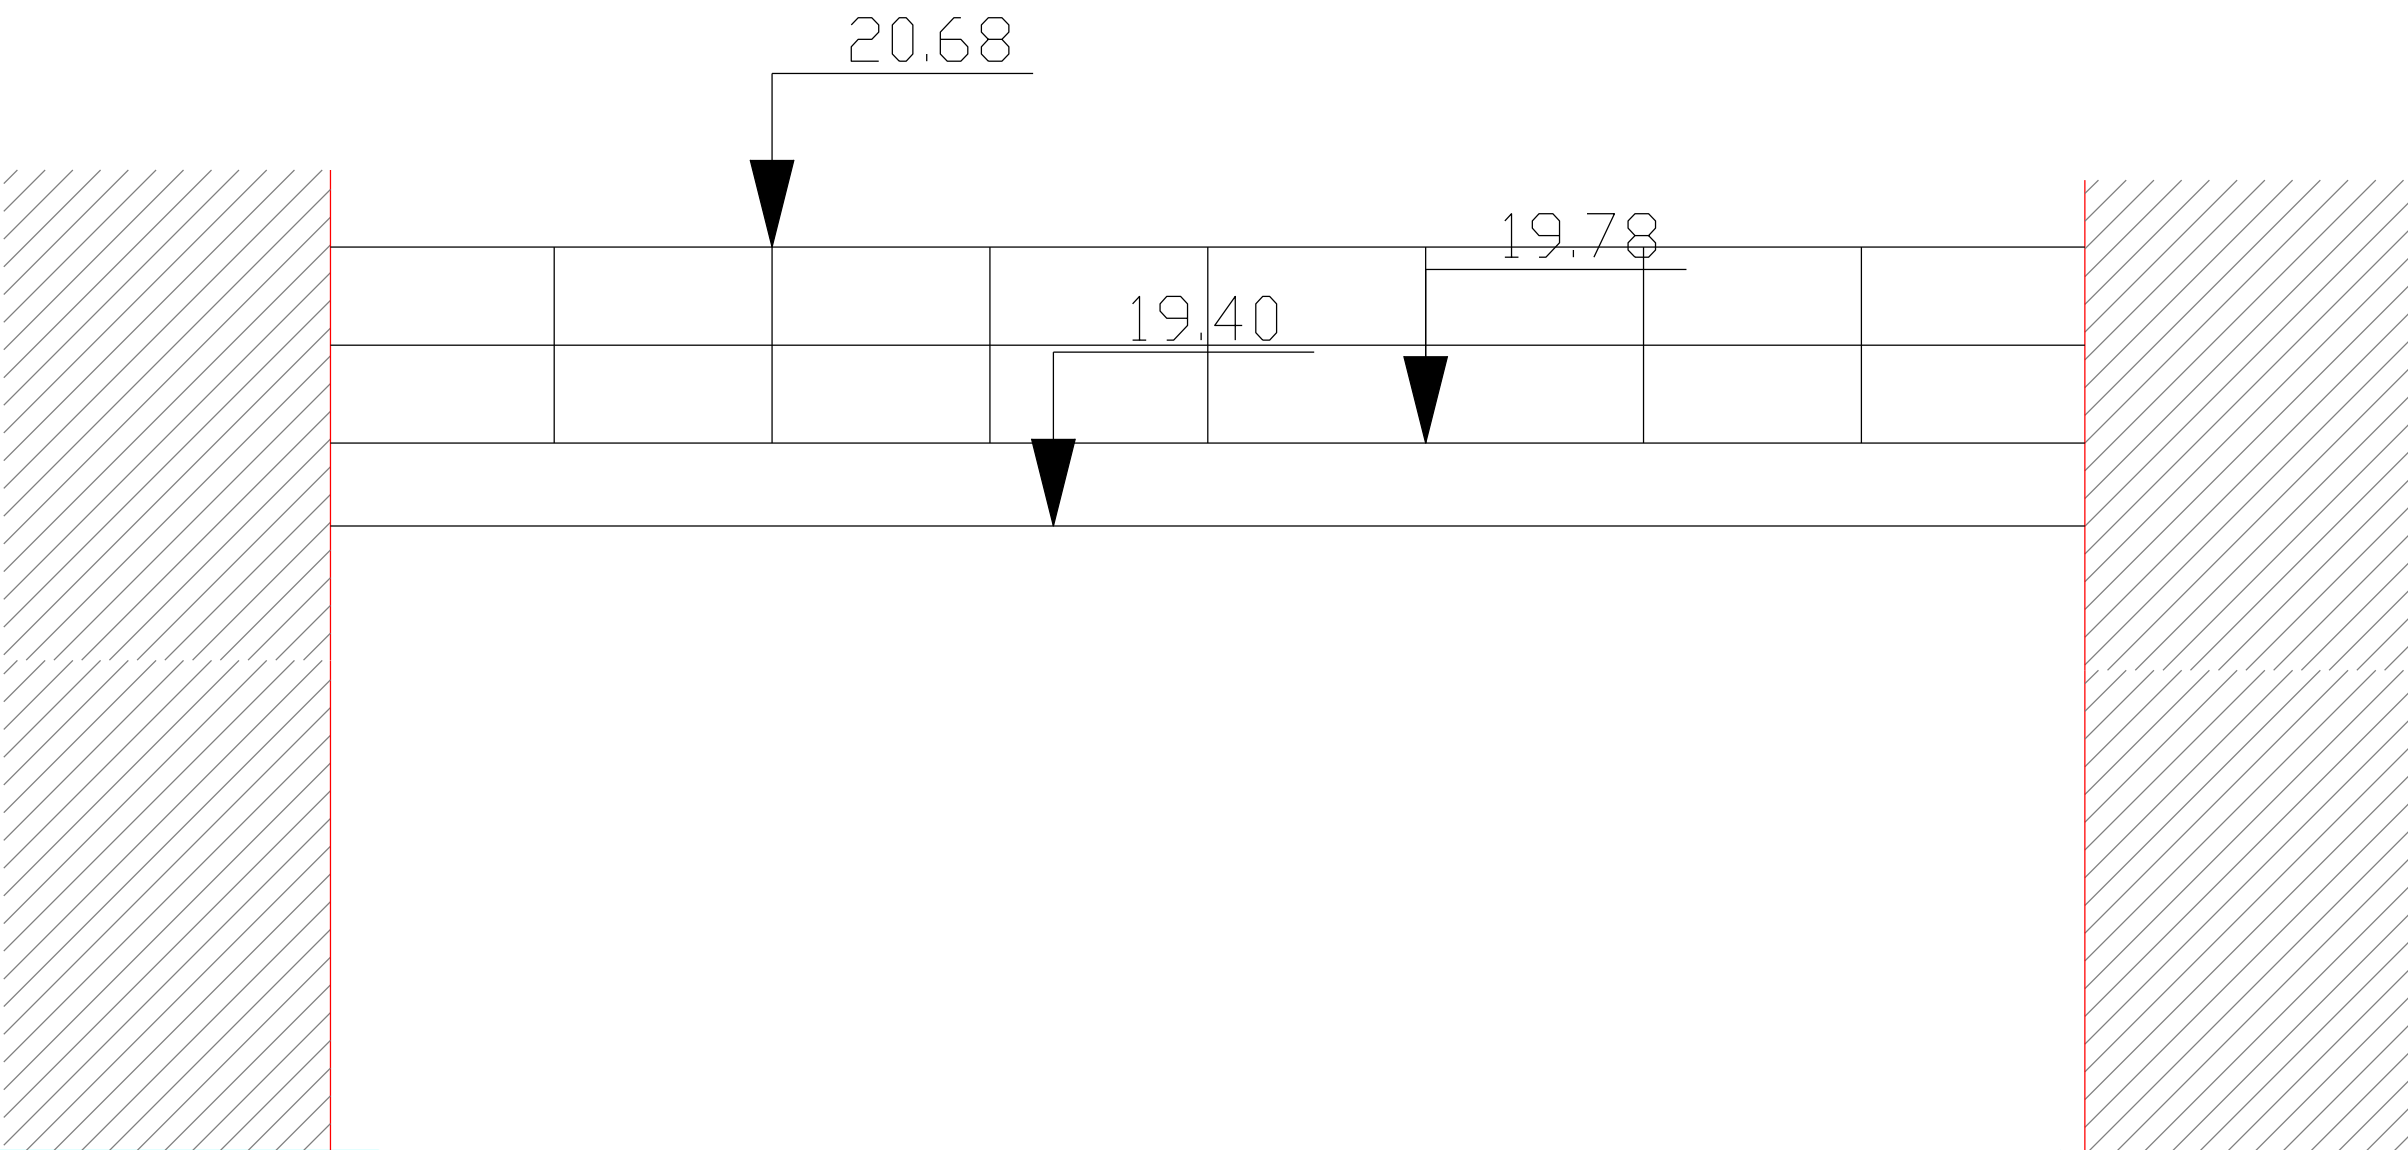

MATEN TERREIN

TUSSENAFST. TERREIN

GEKUM. AFST. TERREIN

16.53	16.42	16.29	16.37	16.36	16.34	16.37	16.42	16.53
0.81	0.95	1.14	0.94	1.19	0.96	0.83	0.90	
-3.19	-2.38	-1.43	-0.29	0.65	1.84	2.80	3.63	4.53