


SCHALEN

H 1: 100.00

L 1: 100.00

R.V. 16.00

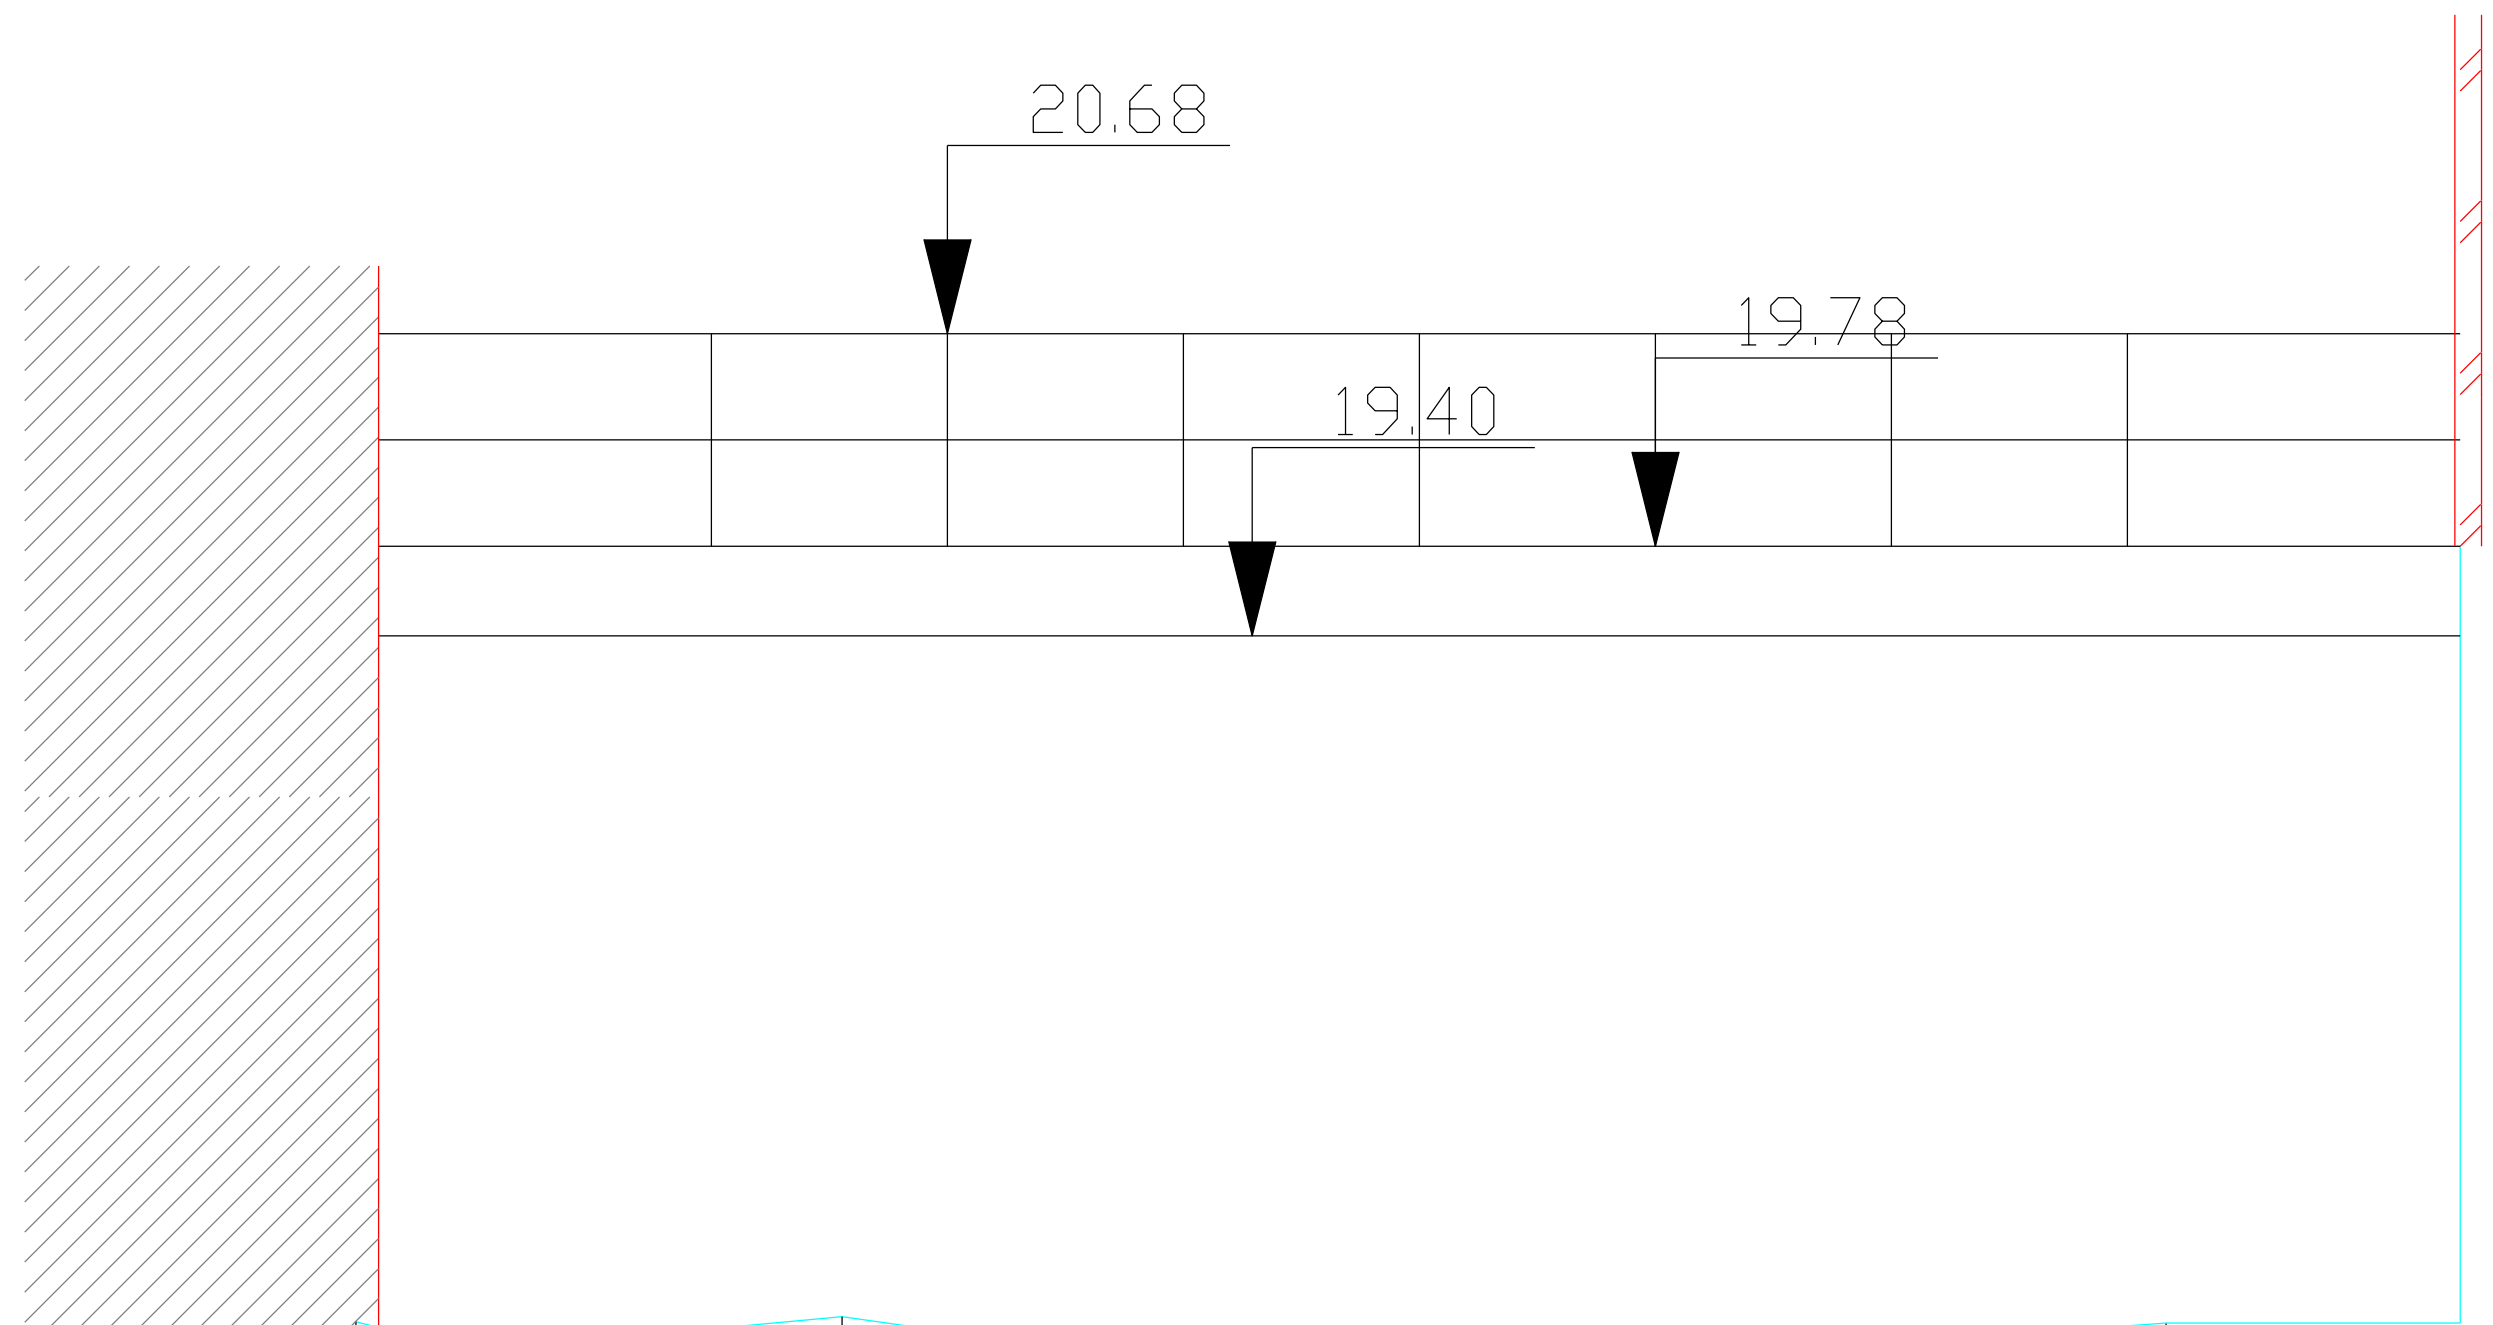

MATEN TERREIN

TUSSENAFST. TERREIN

GEKUM. AFST. TERREIN

16.49	16.36	16.42	16.52	16.36	16.34	16.28	16.45	16.44	16.49
0.52	0.52	1.02	1.08	1.03	1.00	1.11	0.69	0.70	
-2.90	-2.38	-1.86	-0.84	0.24	1.27	2.27	3.38	4.07	4.77