


303 P.K. 13.03518

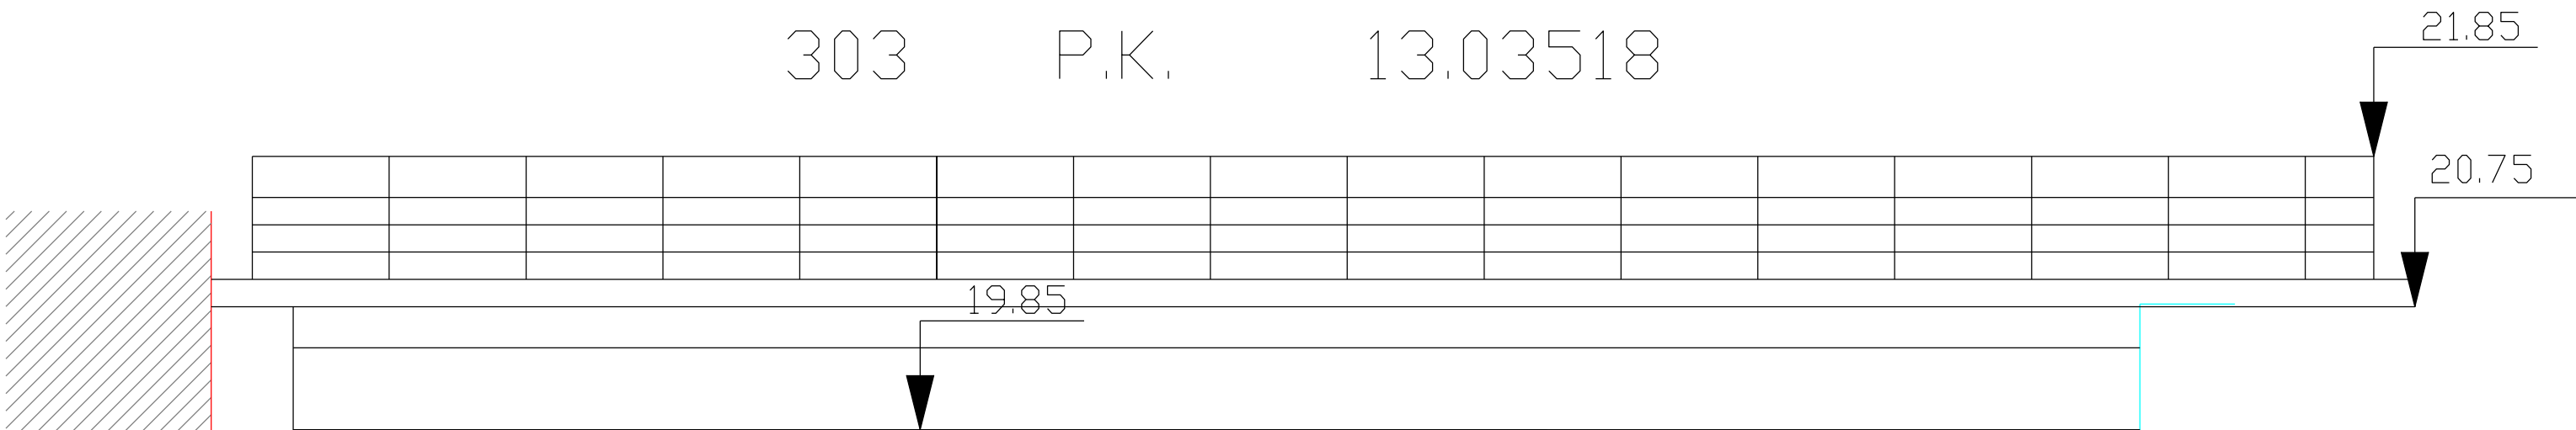

SCHALEN
H 1: 100.00
L 1: 100.00
R.V. 16.00

MATEN TERREIN

TUSSENAFST. TERREIN

GEKUM. AFST. TERREIN

16.95	16.82	16.69	16.73	16.76	16.70	16.80	16.91	17.11
0.93	2.33	1.46	2.21	2.00	1.78	2.09	1.16	
-5.88	-4.95	-2.62	-1.16	1.05	3.05	4.83	6.93	8.09