


DWARSPROFIEL 136

Hsch 1/100
Lsch 1/100
Vvlak 21.00T.A.W.

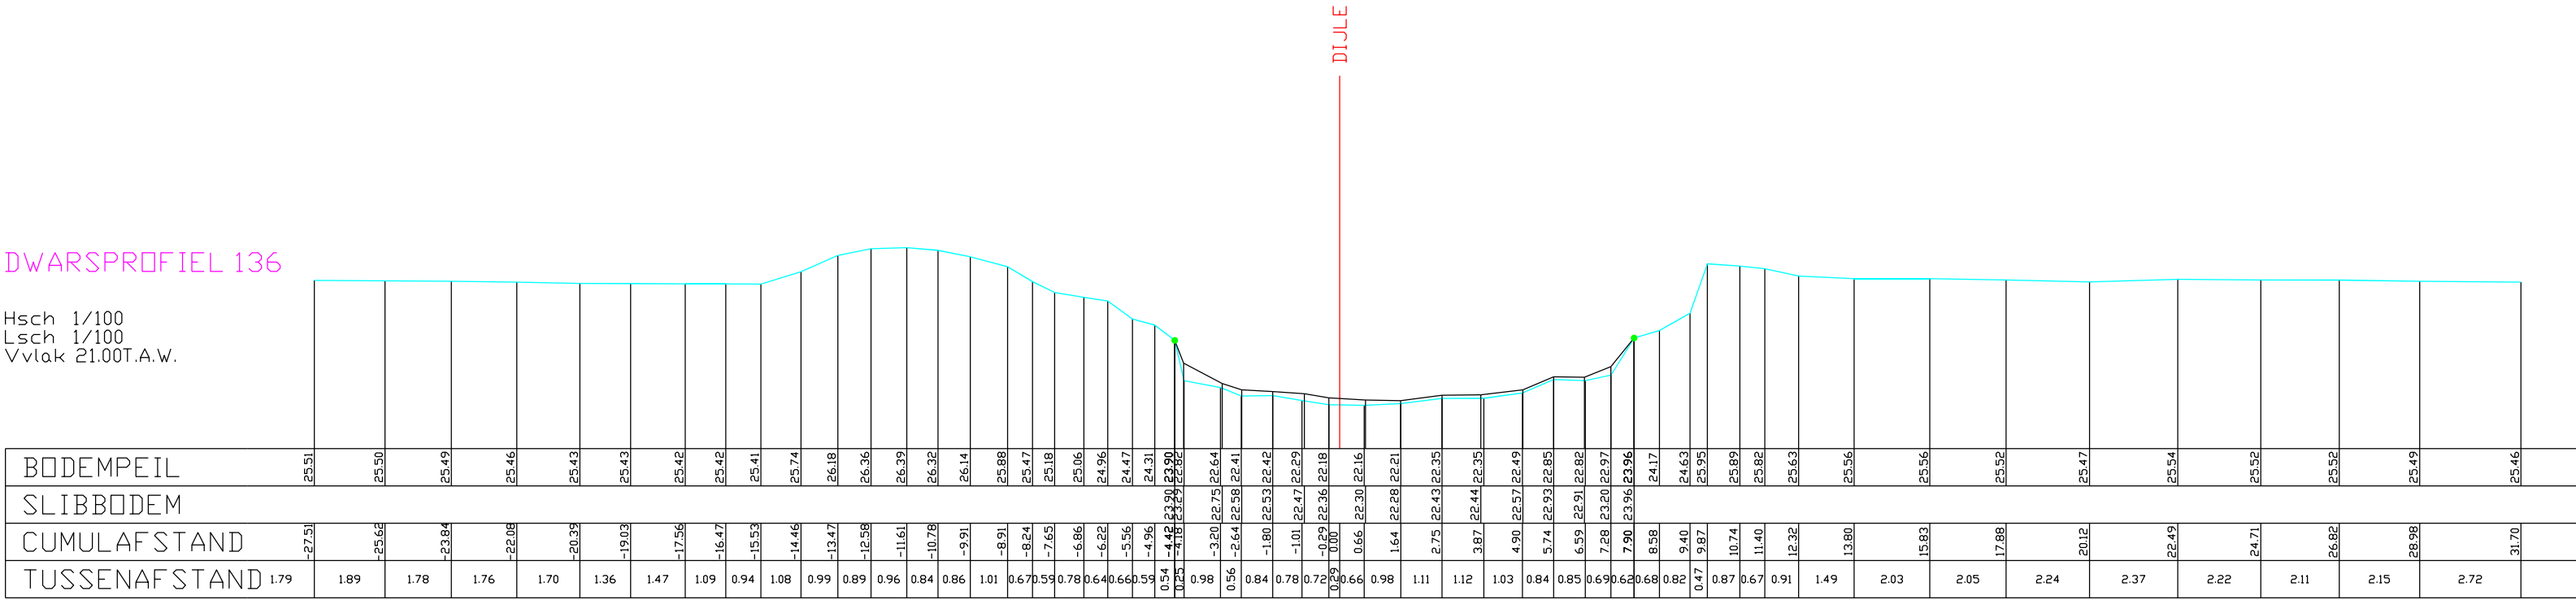

BODEMPEIL	25.51	25.50	25.49	25.46	25.43	25.43	25.42	25.42	25.41	25.74	26.18	26.36	26.39	26.32	26.14	25.88	25.47	25.18	25.06	24.96	24.47	24.31	24.30	22.16	22.21	22.35	22.43	22.35	22.49	22.85	22.82	22.97	23.96	24.17	24.63	25.95	25.89	25.82	25.63	25.56	25.56	25.52	25.47	25.54	25.52	25.52	25.49	25.46																											
SLIBBODEM	
CUMULAFSTAND	-27.51	-25.62	-23.84	-22.08	-20.39	-19.03	-17.56	-16.47	-15.53	-14.46	-13.47	-12.58	-11.61	-10.78	-9.91	-8.91	-8.24	-7.65	-6.86	-6.22	-5.56	-4.96	-4.42	-3.90	-3.42	-3.20	-2.75	-2.64	-2.58	-2.41	-1.80	-1.01	-0.29	0.00	0.66	22.30	22.16	1.64	22.28	22.21	2.75	22.43	22.35	3.87	22.44	22.35	4.90	22.57	22.49	5.74	22.93	22.85	6.59	22.91	22.82	7.28	23.20	22.97	7.90	23.96	8.58	9.40	9.87	10.74	11.40	12.32	13.80	15.83	17.88	20.12	22.49	24.71	26.82	28.98	31.70
TUSSENAFSTAND	1.79	1.89	1.78	1.76	1.70	1.36	1.47	1.09	0.94	1.08	0.99	0.89	0.96	0.84	0.86	1.01	0.67	0.59	0.78	0.64	0.66	0.59	0.54	0.25	0.98	0.56	0.84	0.78	0.72	0.69	0.66	0.98	1.11	1.12	1.03	0.84	0.85	0.69	0.62	0.68	0.82	0.47	0.87	0.67	0.91	1.49	2.03	2.05	2.24	2.37	2.22	2.11	2.15	2.72																					