


DWARSPROFIEL 244

Hsch 1/100
Lsch 1/100
Vvlak 23.00T.A.W.

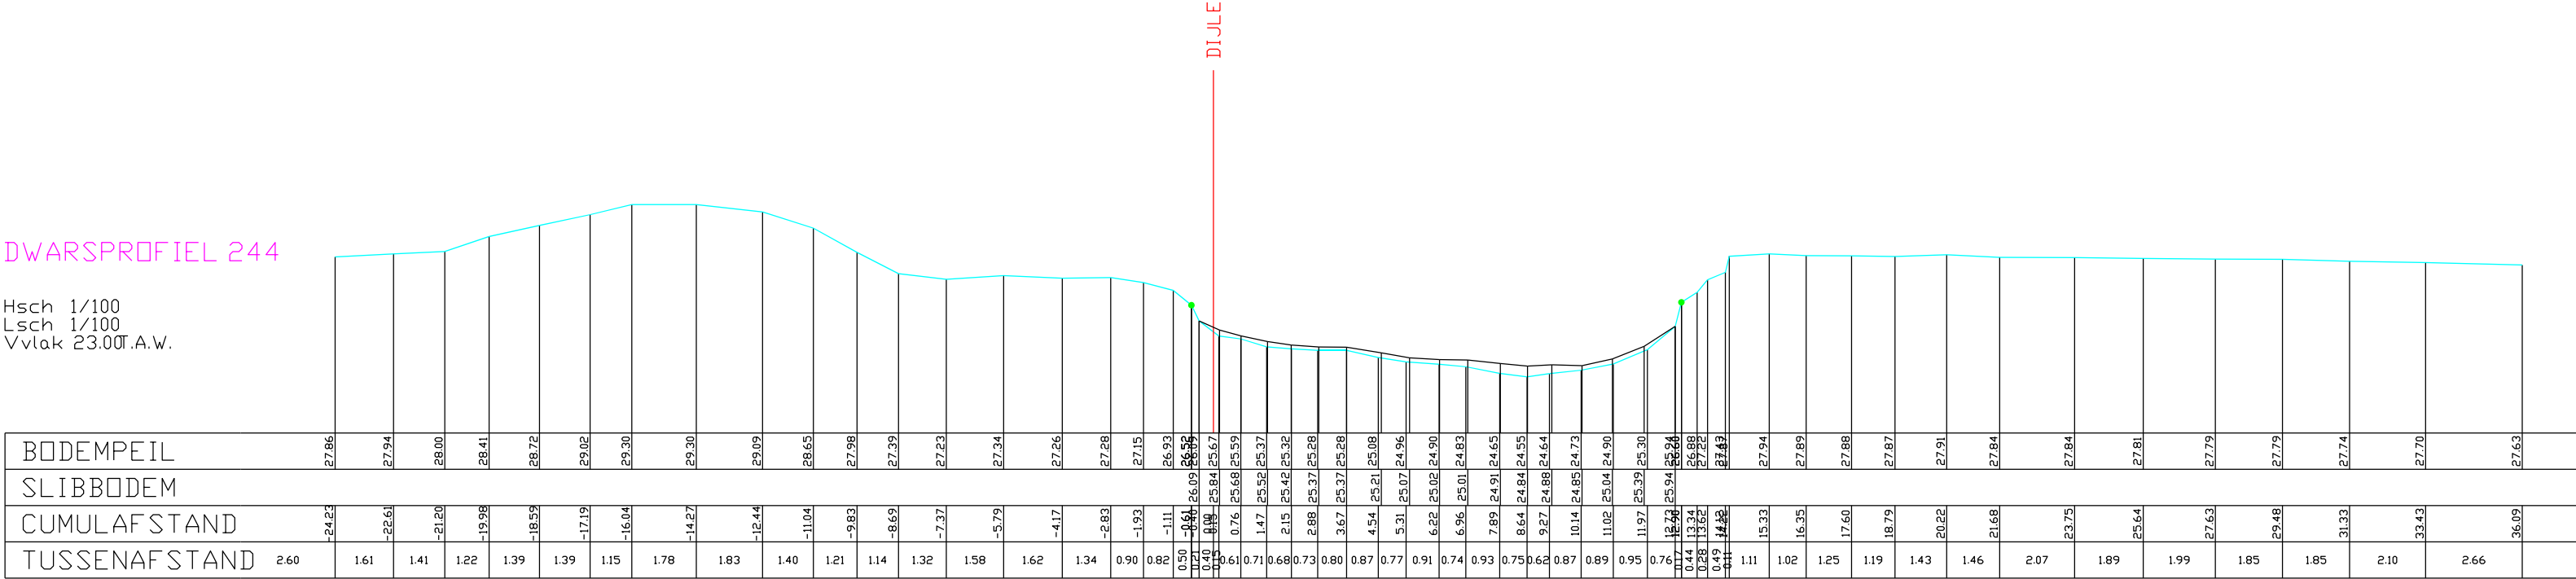

BODEMPEIL	27.86	27.94	28.00	28.41	28.72	29.02	29.30	29.30	29.09	28.65	27.98	27.39	27.23	27.34	27.26	27.28	27.15	26.93	26.55	25.67	25.59	25.37	25.32	25.28	25.28	25.21	24.96	24.90	24.83	24.65	24.55	24.64	24.73	24.90	25.30	25.94	26.68	27.22	27.43	27.94	27.89	27.88	27.87	27.91	27.84	27.84	27.81	27.79	27.79	27.74	27.70	27.63
SLIBBODEM	
CUMULAFSTAND	-24.23	-22.61	-21.20	-19.98	-18.59	-17.19	-16.04	-14.27	-12.44	-11.04	-9.83	-8.69	-7.37	-5.79	-4.17	-2.83	-1.93	-1.11	-0.61	0.00	0.76	1.47	2.15	2.88	3.67	4.54	5.31	6.22	6.96	7.89	8.64	9.27	10.14	11.02	11.97	12.72	13.34	13.62	14.43	15.33	16.35	17.60	18.79	20.22	21.68	23.75	25.64	27.63	29.48	31.33	33.43	36.09
TUSSENAFSTAND	2.60	1.61	1.41	1.22	1.39	1.39	1.15	1.78	1.83	1.40	1.21	1.14	1.32	1.58	1.62	1.34	0.90	0.82	0.50	0.40	0.61	0.71	0.68	0.73	0.80	0.87	0.77	0.91	0.74	0.93	0.75	0.62	0.87	0.89	0.95	0.76	0.44	0.28	0.49	1.11	1.02	1.25	1.19	1.43	1.46	2.07	1.89	1.99	1.85	1.85	2.10	2.66