


DWARSPROFIEL 272

Hsch 1/100
Lsch 1/100
Vvlak 23.00T.A.W.

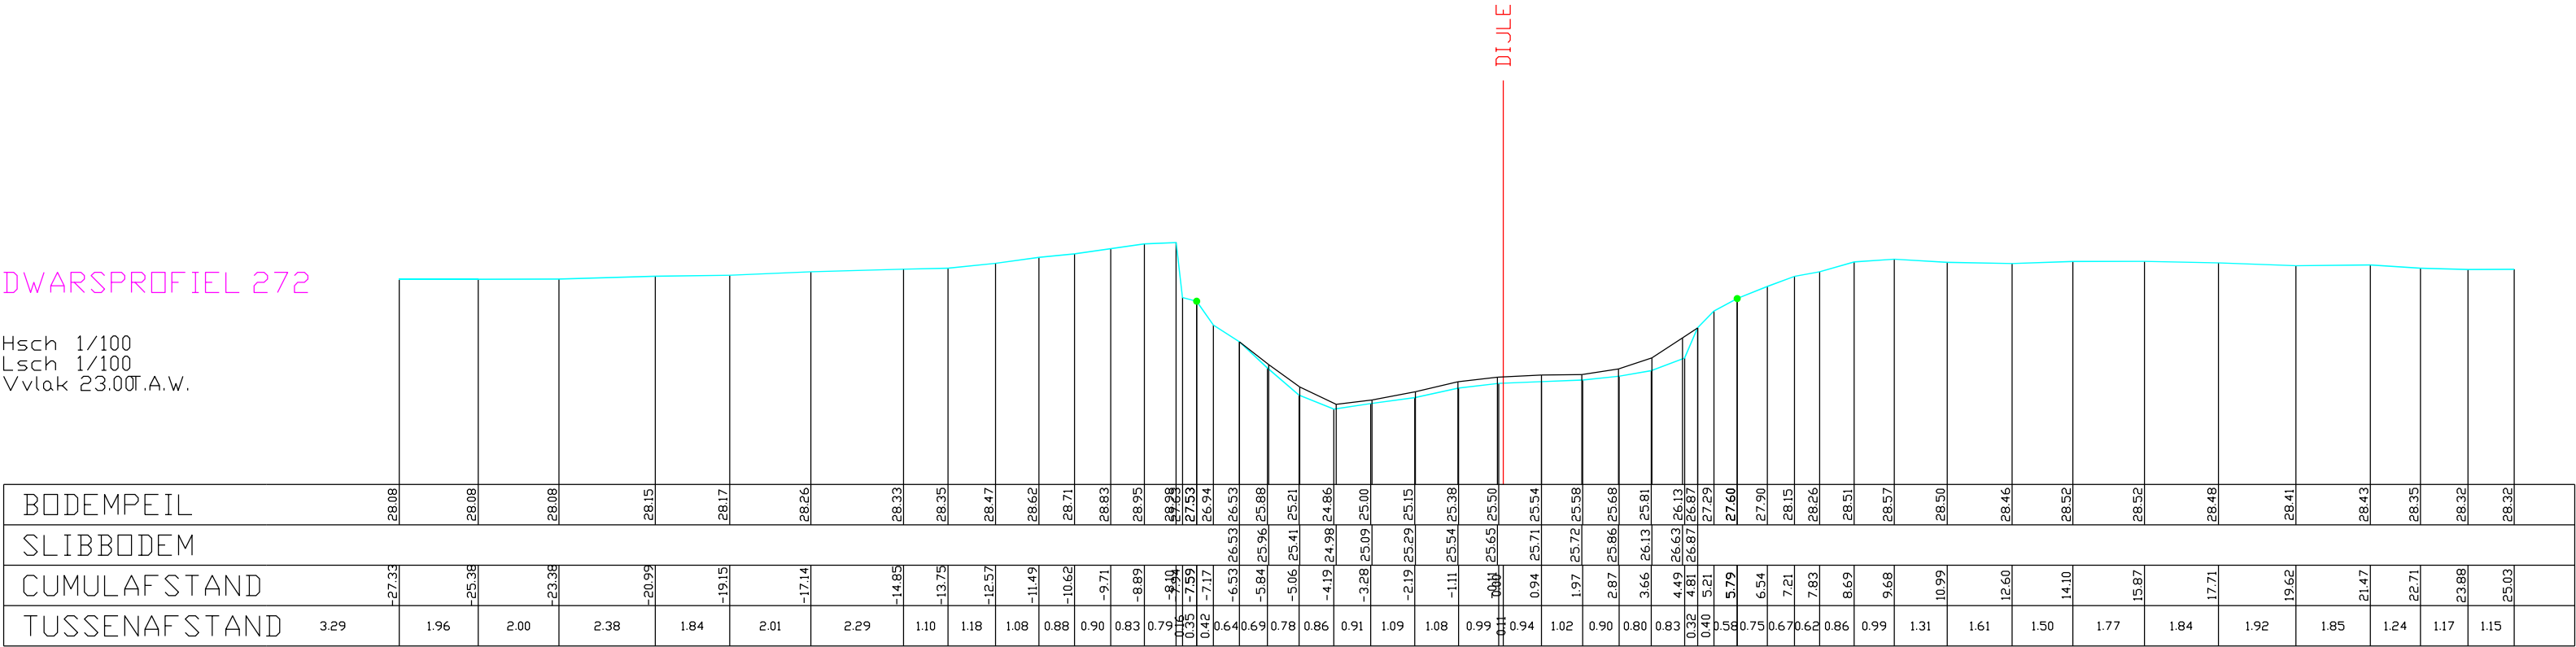

BODEMPEIL	28.08	28.08	28.08	28.15	28.17	28.26	28.33	28.35	28.47	28.62	28.71	28.83	28.95	29.28	29.28	27.53	26.94	26.53	25.88	25.21	24.86	25.00	25.15	25.38	25.50	25.54	25.58	25.68	26.13	26.63	26.87	27.29	27.60	27.90	28.15	28.26	28.51	28.57	28.50	28.46	28.52	28.52	28.48	28.41	28.43	28.35	28.32	28.32		
SLIBBODEM	
CUMULAFSTAND	-27.33	-25.38	-23.38	-20.99	-19.15	-17.14	-14.85	-13.75	-12.57	-11.49	-10.62	-9.71	-8.89	-8.10	-8.10	-7.59	-7.17	-6.53	-5.84	-5.06	-4.19	-3.28	-2.19	-1.11	0.00	0.94	1.97	2.87	3.66	4.49	4.81	5.21	5.79	6.54	7.21	7.83	8.69	9.68	10.99	12.60	14.10	15.87	17.71	19.62	21.47	22.71	23.88	25.03		
TUSSENAFSTAND	3.29	1.96	2.00	2.38	1.84	2.01	2.29	1.10	1.18	1.08	0.88	0.90	0.83	0.79	0.35	0.42	0.64	0.69	0.78	0.86	0.91	1.09	1.08	0.99	0.94	1.02	0.90	0.80	0.83	0.32	0.40	0.58	0.75	0.67	0.62	0.86	0.99	1.31	1.61	1.50	1.77	1.84	1.92	1.85	1.24	1.17	1.15			