


DWARSPROFIEL 34

Hsch 1/100
Lsch 1/100
Vvlak 19.00T.A.W.

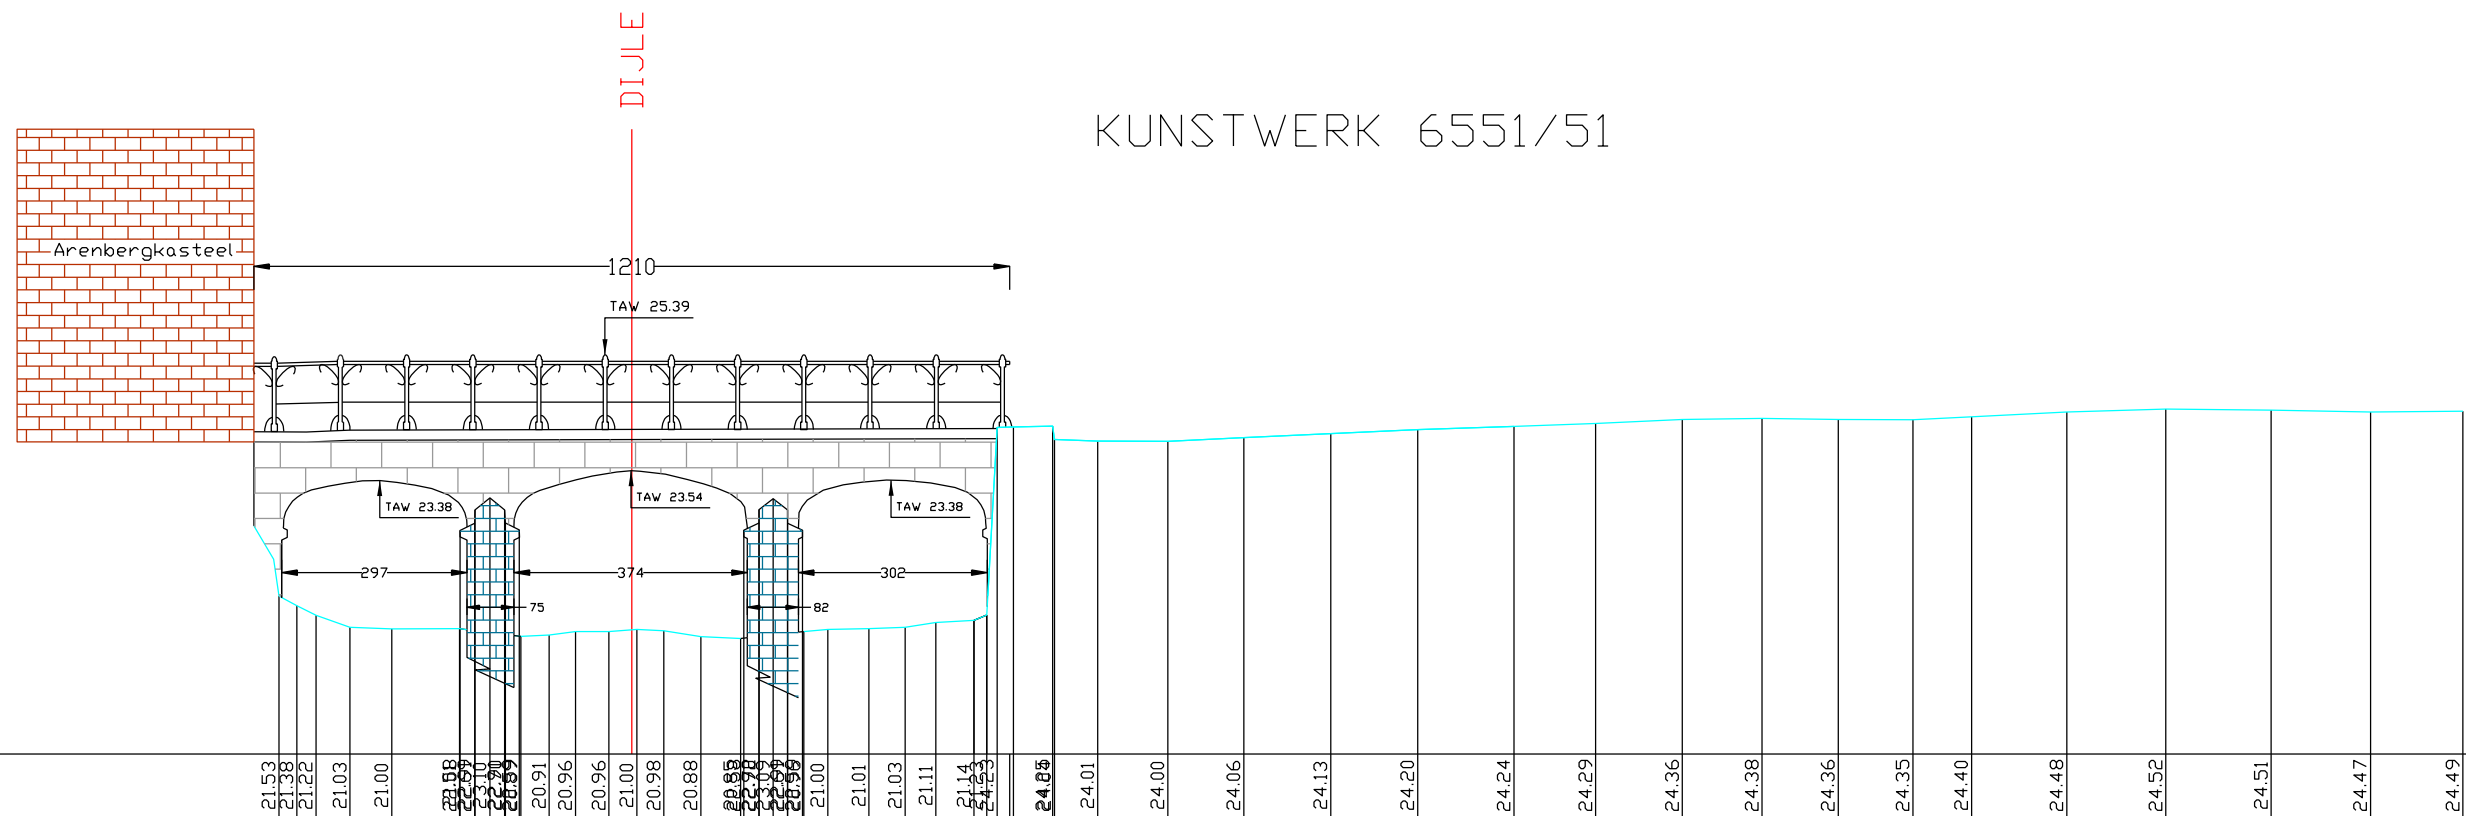

KUNSTWERK 6551/51