


DWARSPROFIEL 366

Hsch 1/100
Lsch 1/100
Vvlak 26.00T.A.W.

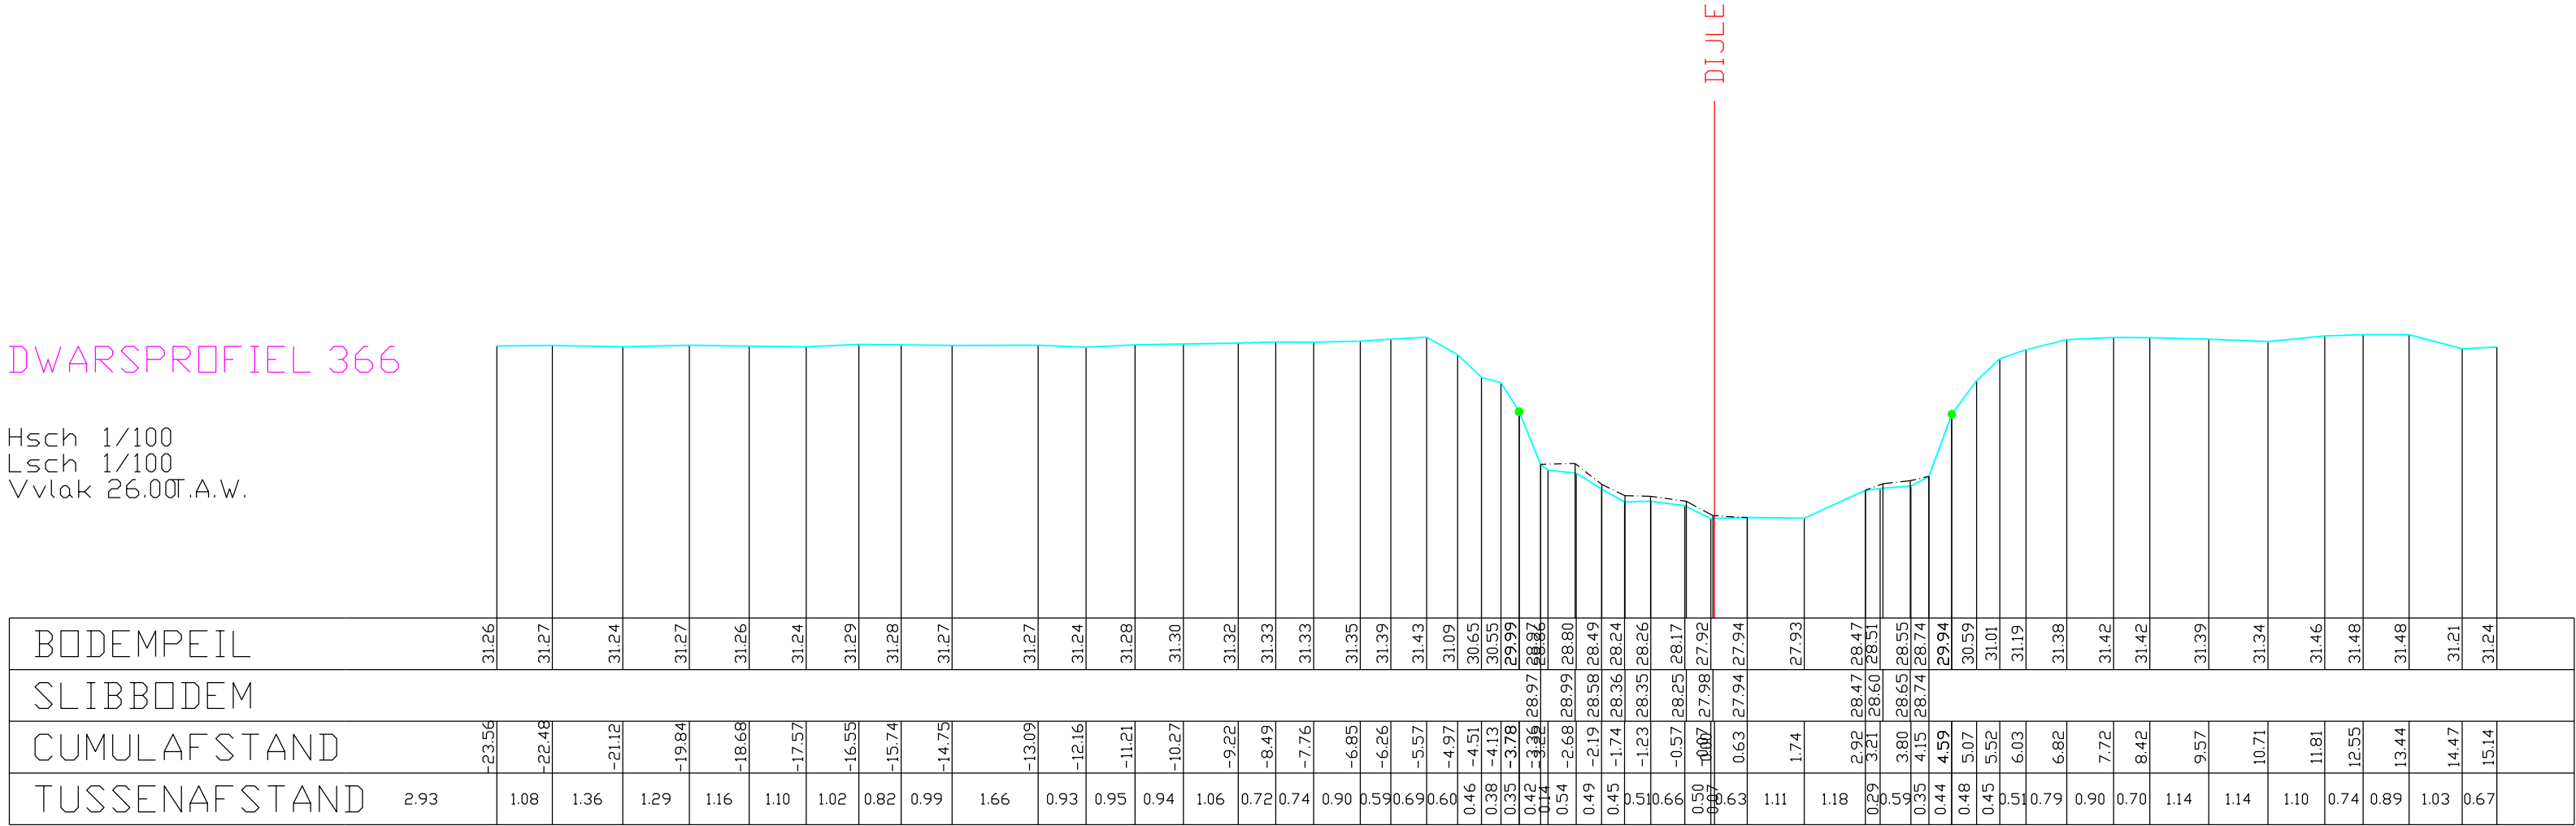

BODEMPEIL		31.26	31.27	31.24	31.27	31.26	31.24	31.29	31.28	31.27		31.27	31.24	31.28	31.30	31.32	31.33	31.33	31.35	31.39	31.43	31.09	30.65	30.55	29.99	28.97	28.80	28.49	28.24	28.26	28.17	27.92	27.94		27.93		28.47	28.51	28.55	28.74	29.94	30.59	31.01	31.19	31.38	31.42	31.42	31.39	31.34	31.46	31.48	31.48	31.21	31.24		
SLIBBODEM	
CUMULAFSTAND		-23.56	-22.48	-21.12	-19.84	-18.68	-17.57	-16.55	-15.74	-14.75		-13.09	-12.16	-11.21	-10.27	-9.22	-8.49	-7.76	-6.85	-6.26	-5.57	-4.97	-4.51	-4.13	-3.78	-3.36	-2.68	-2.19	-1.74	-1.23	-0.57	-0.07	0.63	1.74		2.92	3.21	3.80	4.15	4.59	5.07	5.52	6.03	6.82	7.72	8.42	9.57	10.71	11.81	12.55	13.44	14.47	15.14			
TUSSENAFSTAND	2.93	1.08	1.36	1.29	1.16	1.10	1.02	0.82	0.99	1.66	0.93	0.95	0.94	1.06	0.72	0.74	0.90	0.59	0.69	0.60	0.46	0.38	0.35	0.42	0.54	0.49	0.45	0.51	0.66	0.50	0.63	1.11	1.18	0.29	0.59	0.35	0.44	0.48	0.45	0.51	0.79	0.90	0.70	1.14	1.14	1.10	0.74	0.89	1.03	0.67						