
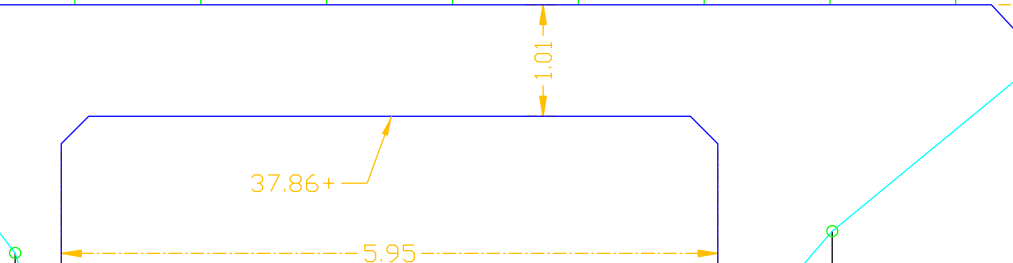


KUNSTWERK 9512-061 (geprojecteerd haaks op as)

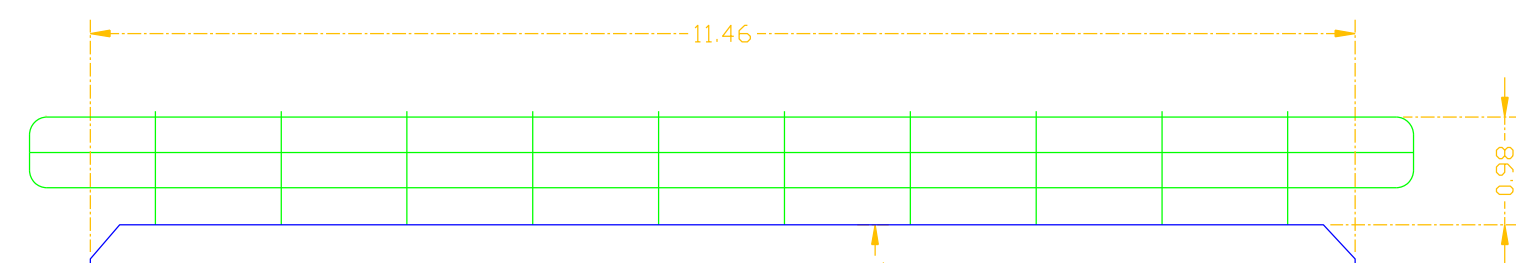

H 1: 100/ L 1: 100

MATEN TERREIN	-38.31			-38.37		-38.34		-38.26		-38.33		-38.24		-38.36		-38.39		-36.97 -36.62 -35.83	-35.71	-35.59	-35.91	-35.60	-35.74		-36.28	-36.82		-38.28		-38.53		-38.35		-38.42		-38.36		-38.43		-38.48
MATEN SLIBLIJN																		35.83	35.71	35.59	36.06	36.10	36.24	36.28	36.82															
TUSSENAFST. TERREIN	2.84		2.98		2.49		2.30		2.62		2.74		2.84		2.08		0.00 0.20 0.24	0.68	0.98	1.52	1.27	1.26	1.00	0.46	1.78		3.05		3.05		2.98		3.40		3.23		3.21			
GECUM. AFST. TERREIN	-24.57		-21.73		-18.75		-16.26		-13.96		-11.34		-8.60		-5.76		-3.69 -3.41 -3.18	-2.50	-1.52	0.00	1.27	2.53	3.53	3.99		5.77		8.82		11.87		14.85		18.25		21.48		24.70		