


H 1: 100/ L 1: 100

36.00

KUNSTWERK 9512-121 (geprojecteerd haaks op as)

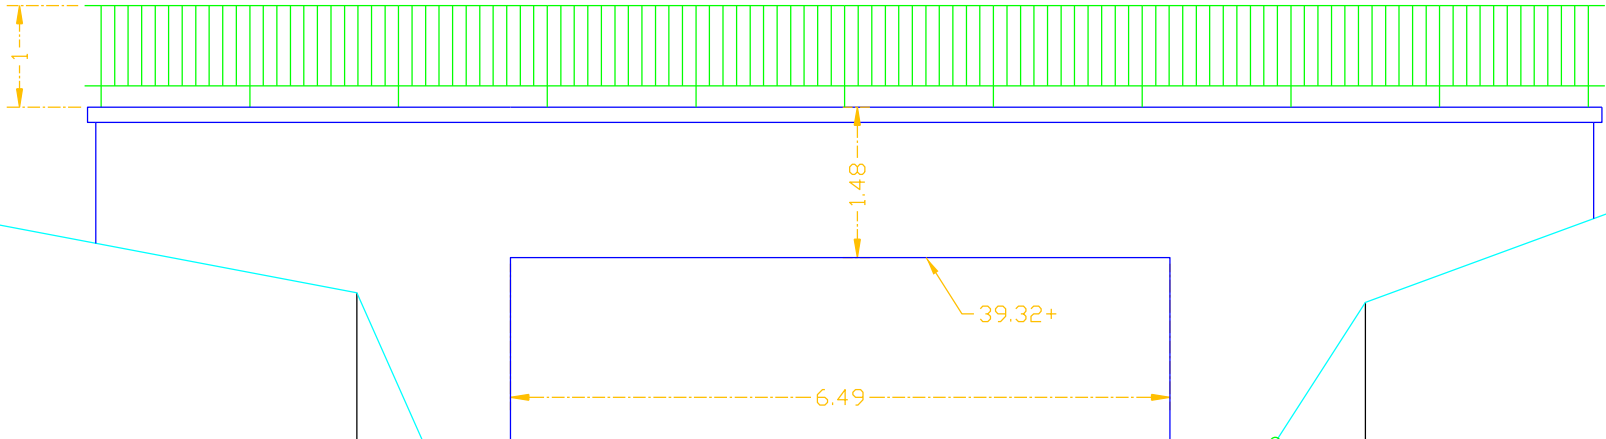

MATEN TERREIN	-39.59	-39.66	-39.68	-39.74	-39.75	-39.76	-39.74	-38.97	-37.02	-36.41	-36.20	-36.41	-36.39	-36.34	-36.53	-36.74	-37.35	-37.50	-38.88	-39.87	-39.97		-39.71		-39.80		-39.86		-39.71	-39.73	-39.84
MATEN SLIBLIJN										-36.41	-36.40	-36.81	-36.84	-36.84	37.03	37.34	37.35														
TUSSENAFST. TERREIN		3.17	2.62	2.81	2.53	2.66	2.52	4.06	0.87	0.62	0.56	1.10	1.05	1.40	1.45	0.96	0.57	0.46	0.89	2.70	0.94	4.21	3.70	3.07	3.21	3.16	3.41				
GECEM. AFST. TERREIN	-25.97	-22.80	-20.18	-17.38	-14.84	-12.18	-9.66		-5.60	-4.74	-4.11	-3.55	-2.45	-1.40	-0.00	-1.45	-2.41	-2.98	-3.44	-4.32	-7.03	-7.97	-12.18	-15.88	-18.95	-22.17	-25.32	-28.74			