


KUNSTWERK 9512-161

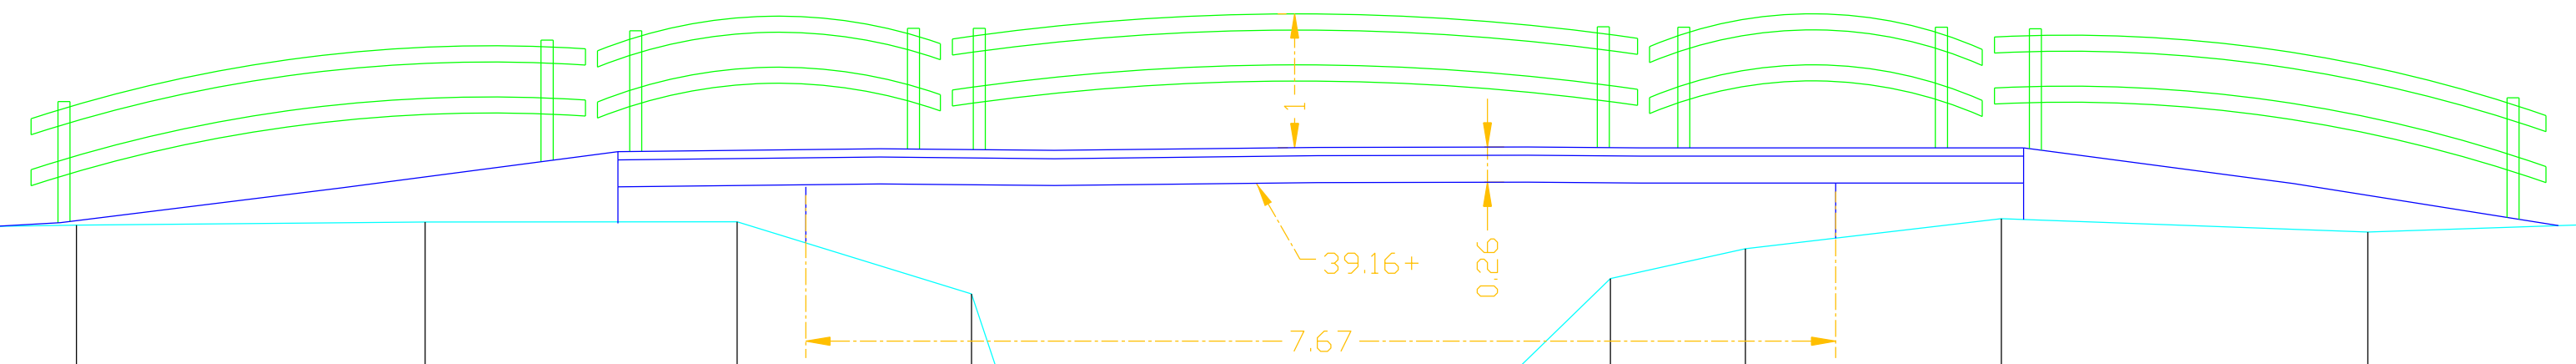

37.00

H 1: 100/ L 1: 100

MATEN TERREIN	38.83	38.83	38.82	38.81	38.85	38.88	38.88	38.34	37.65	37.44	37.37	37.34	37.34	37.53	37.63	38.46	38.68	38.90	38.80	38.89
MATEN SLIBLIJN										37.44	37.37	37.34	37.34	37.53						
TUSSENAFST. TERREIN	2.75	3.03	2.75	3.00	2.60	2.33	1.75	0.23	0.61	0.74	0.54	0.80	0.58	0.40	0.85	1.00	1.91	2.73	2.52	
GECUM. AFST. TERREIN	-20.33	-17.58	-14.55	-11.79	-8.79	-6.19	-3.87	-2.12	-1.89	-1.28	-0.54	0.00	0.80	1.38	1.79	2.64	3.64	5.55	8.28	10.80