


H 1: 100/ L 1: 100

36.00

KUNSTWERK 9512-201 (geprojecteerd haaks op as)

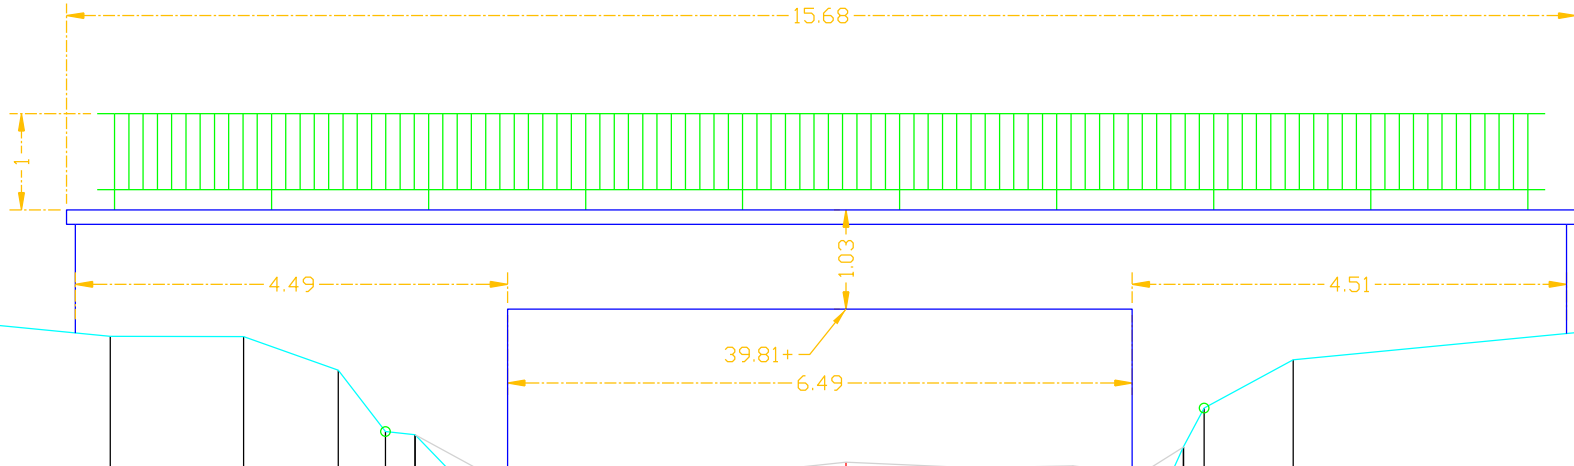

MATEN TERREIN	-38.78	-38.76	-38.74	-38.81	-38.73	-38.69	-38.80	-38.65	-38.53	-38.52	-38.17	-38.54	-38.50	-37.87	-38.14	-37.89	-37.80	-37.86	-37.87	-38.16	-36.96	-37.28	-37.40	-38.38	-38.78	-38.28	-38.64	-38.71	-38.83	-38.84	-38.80	-38.82	-38.79	-38.66
MATEN SLIBLIJN																																		
TUSSENAFST. TERREIN		2.95	3.07	3.17	2.35	3.12	2.60	3.21	1.28	1.39	0.98	0.49	0.51	1.10	0.73	1.04	1.00	1.32	1.04	0.71	0.42	0.28	0.93	3.72	4.07	3.74	3.09	2.32	2.44	2.44	2.53			
GECEM. AFST. TERREIN	-29.38	-26.43	-23.36	-20.20	-17.85	-14.73	-12.13	-8.92	-7.64	-6.26	-5.28	-4.79	-4.48	-3.87	-2.77	-2.04	-1.00	-0.00	-1.32	-2.36	-3.07	-3.51	-3.72	-4.65	-8.37	-12.44	-16.18	-19.27	-21.59	-24.02	-26.46	-28.99		