


KUNSTWERK 9512-231

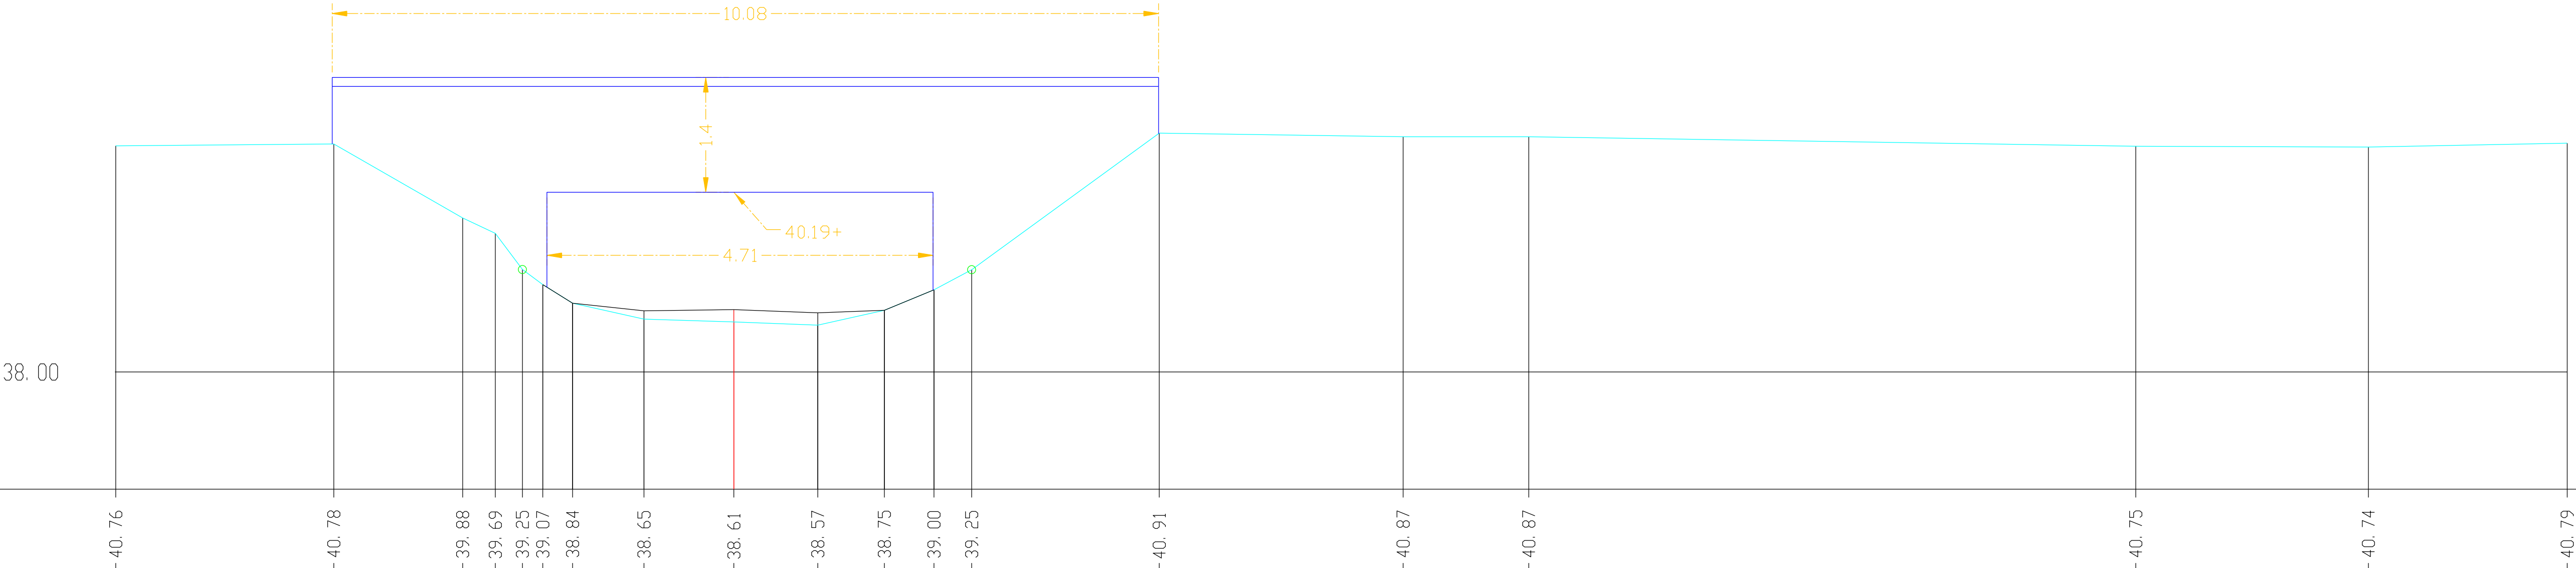

H 1: 100/ L 1: 100

MATEN TERREIN	-40.76	-40.78	-39.88	-39.69	-39.25	-39.07	-38.84	-38.65	-38.61	-38.57	-38.75	-39.00	-39.25	-40.91	-40.87	-40.87	-40.75	-40.74	-40.79
MATEN SLIBLIJN					39.07	38.84	38.74	38.76	38.72	38.75	39.00								
TUSSENAFST. TERREIN	2.66	1.57	0.40	0.33	0.25	0.37	0.87	1.10	1.02	0.81	0.60	0.46	2.29	2.98	1.53	7.40	2.84	2.43	
GECUM. AFST. TERREIN	-7.54	-4.88	-3.31	-2.91	-2.58	-2.33	-1.97	-1.10	-0.00	-1.02	-1.84	-2.44	-2.90	-5.19	-8.16	-9.70	-17.10	-19.94	-22.36