


KUNSTWERK 9512-341

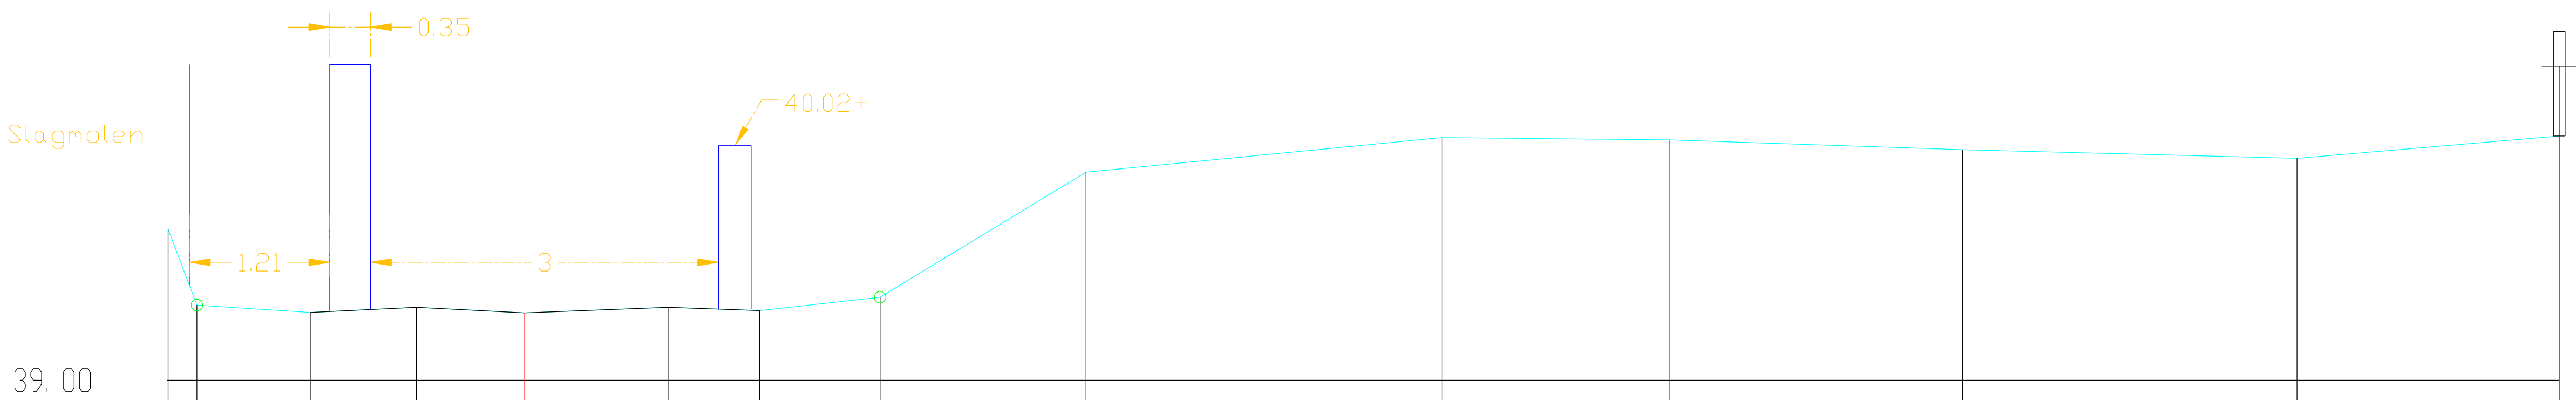

H 1: 100/ L 1: 100

MATEN TERREIN	40.30	39.65	39.58	39.63	39.58	39.63	39.60	39.72	40.79	41.09	41.07	40.99	40.91	41.10
MATEN SLIBLIJN			39.58	39.63	39.58	39.63	39.60							
TUSSENAFST. TERREIN	0.25	0.98	0.92	0.93	1.23	0.79	1.03	1.77	3.07	1.97	2.52	2.88	2.26	
GECUM. AFST. TERREIN	-3.07	-2.83	-1.85	-0.93	0.00	1.23	2.03	3.06	4.84	7.90	9.87	12.39	15.27	17.53