


KUNSTWERK 9512-341

Slagmolen

39.00

H 1: 100/ L 1: 100

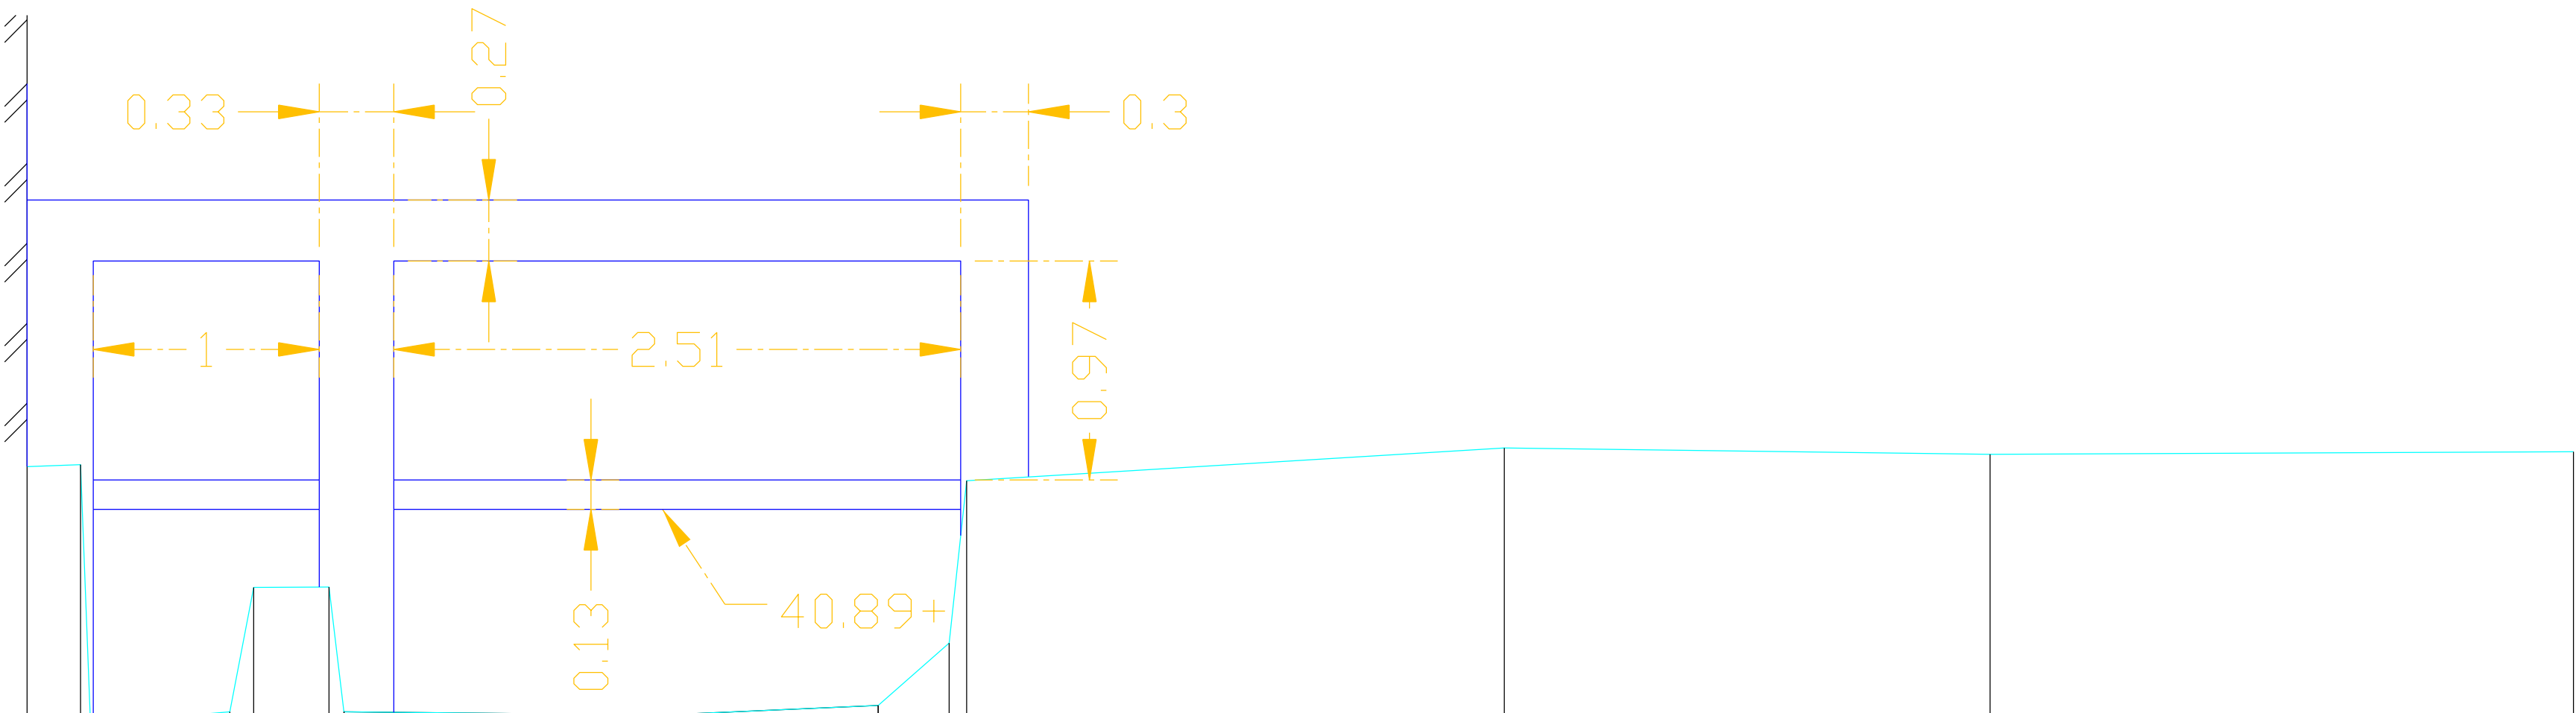

MATEN TERREIN

MATEN SLIBLIJN

TUSSENAFST. TERREIN

GECUM. AFST. TERREIN

- 41.08	- 41.09	- 39.94	- 39.99	- 40.54	- 40.55	- 39.99	- 39.98	- 40.02	- 40.30	- 41.02	- 41.16	- 41.13	- 41.15
- 41.08	- 41.09	- 39.94	- 39.99	- 40.54	- 40.55	- 39.99	- 39.98	- 40.02	- 40.30	- 41.02	- 41.16	- 41.13	- 41.15
0.24	0.04	0.62	0.07	1.41	0.96	0.31	0.08	2.38	2.15	2.58			
- 2.81	- 2.58	- 2.53	- 1.92	- 1.81	- 1.48	- 1.41	- 0.00	- 0.96	- 1.27	- 1.35	- 3.73	- 5.88	- 8.46