


KUNSTWERK 9512-461

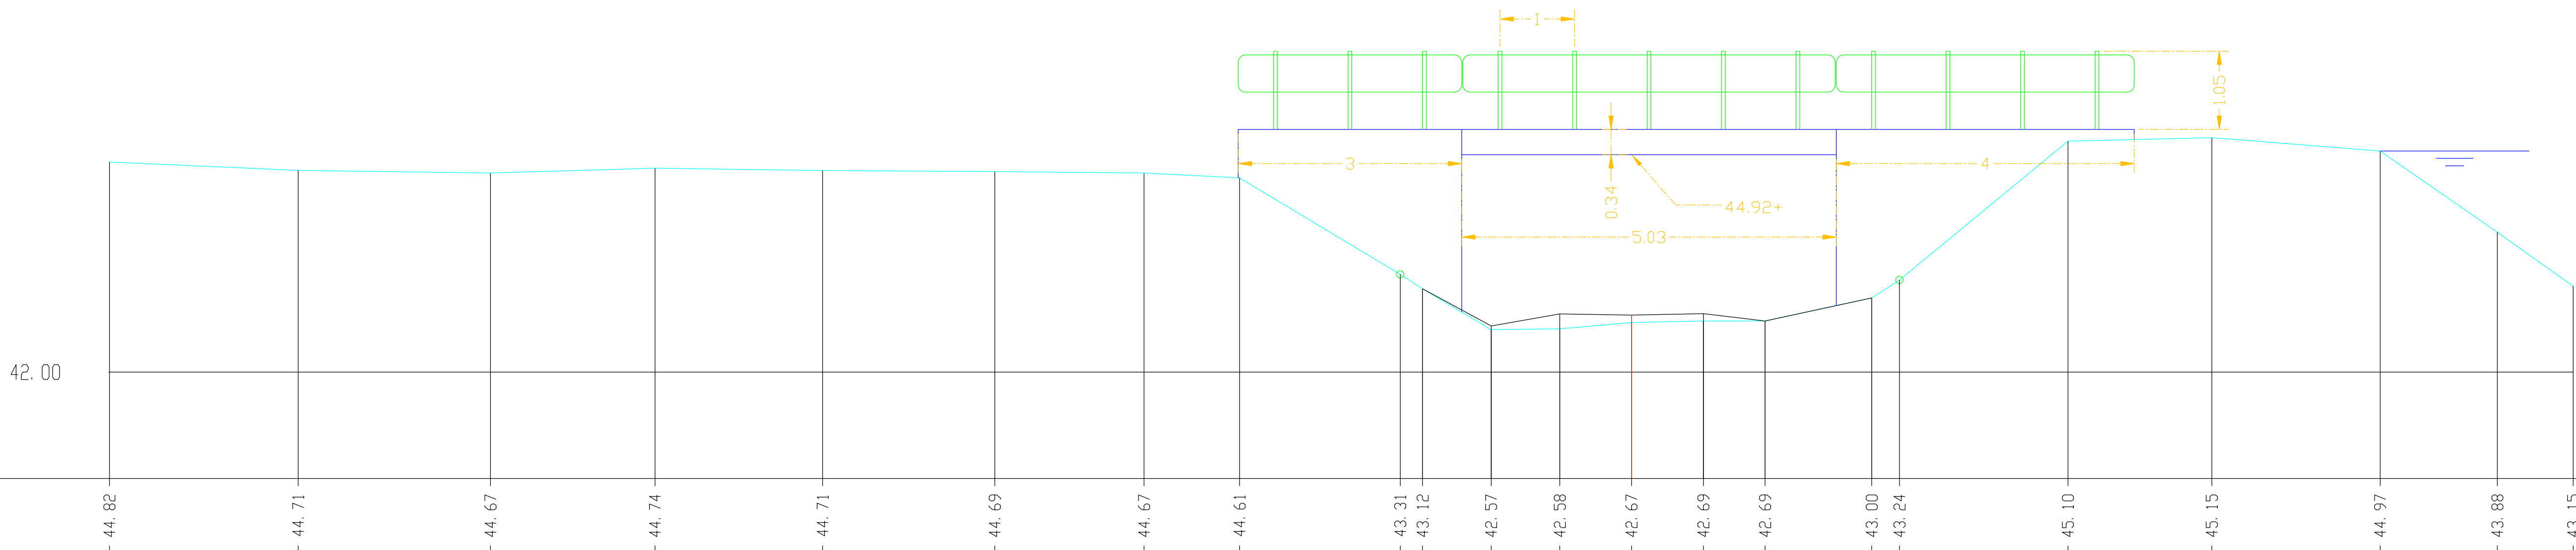

H 1: 100/ L 1: 100

MATEN TERREIN	44.82	44.71	44.67	44.74	44.71	44.69	44.67	44.61	43.31	43.12	42.57	42.58	42.67	42.69	42.69	43.00	43.24	45.10	45.15	44.97	43.88	43.15
MATEN SLIBLIJN									43.12	42.62	42.78	42.77	42.79	42.69	43.00							
TUSSENAFST. TERREIN	2.53	2.58	2.21	2.25	2.31	2.00	1.28	2.16	0.30	0.92	0.92	0.96	0.97	0.83	1.43	0.37	2.26	1.93	2.26	1.57	1.02	
GECUM. AFST. TERREIN	-20.44	-17.90	-15.32	-13.11	-10.86	-8.55	-6.55	-5.26	-3.11	-2.81	-1.88	-0.96	0.00	0.97	1.79	3.23	3.60	5.86	7.79	10.05	11.63	12.64