


KUNSTWERK 9512-571

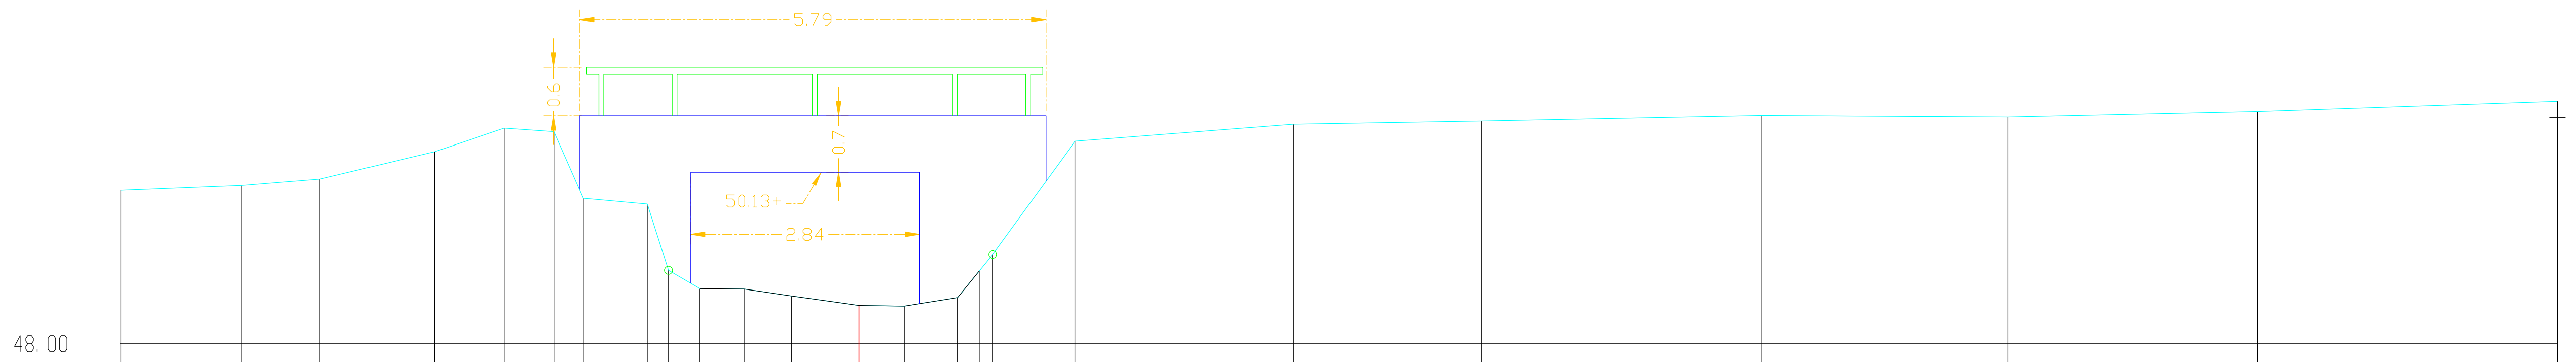

H 1: 100/ L 1: 100

MATEN TERREIN	-49.91	-49.97	-50.04	-50.38	-50.68	-50.63	-49.81	-49.74	-48.91	-48.68	-48.68	-48.59	-48.48	-48.47	-48.57	-48.90	-48.91	-50.52	-50.73	-50.77	-50.83	-50.82	-50.88	-51.01
MATEN SLIBLIJN										48.68	48.68	48.59	48.48	48.47	48.57	48.90	48.91							
TUSSENAFST. TERREIN		1.50	0.97	1.43	0.86	0.62	0.36	0.79	0.25	0.39	0.55	0.59	0.84	0.56	0.66	0.27	1.17		2.71	2.34	3.47	3.06	3.10	3.72
GECUM. AFST. TERREIN	-9.16	-7.66	-6.69	-5.27	-4.40	-3.79	-3.42	-2.63	-2.37	-1.98	-1.43	-0.84	-0.00	-0.56	-1.22	-1.49	-1.66	-2.68	-5.39	-7.73	-11.20	-14.26	-17.36	-21.08