


KUNSTWERK 9512-601

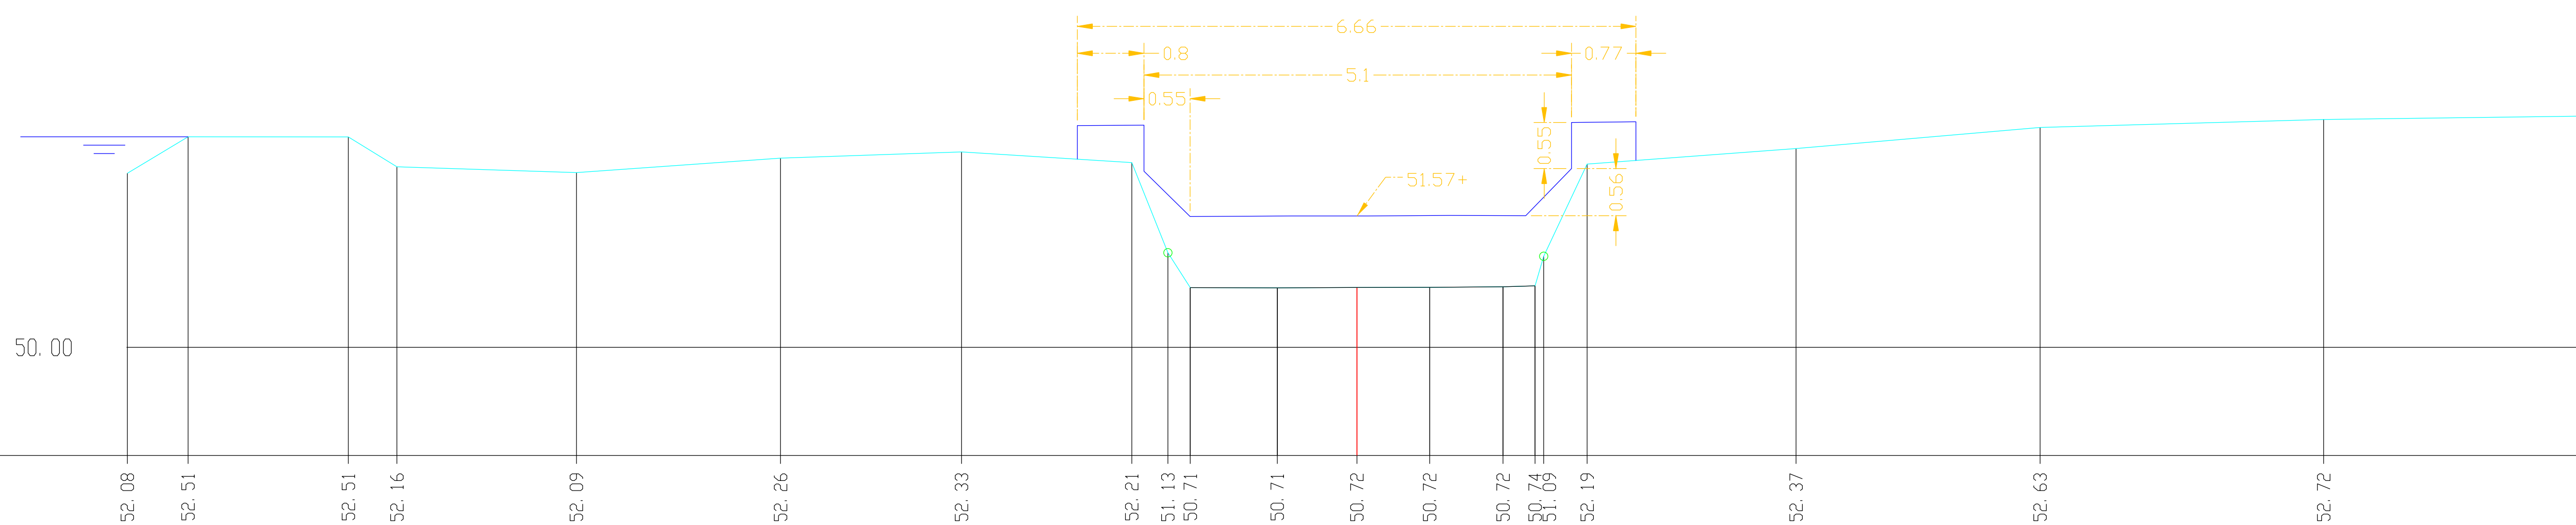

MATEN TERREIN	- 52.08	- 52.51	- 52.51	- 52.16	- 52.09	- 52.26	- 52.33	- 52.21	- 51.13	- 50.71	- 50.71	- 50.72	- 50.72	- 50.72	- 50.74	- 51.09	- 52.19	- 52.37	- 52.63	- 52.72	- 52.76
MATEN SLIBLIJN									50.71	50.71	50.72	50.72	50.72	50.72	50.74	51.09					
TUSSENAFST. TERREIN	0.72	1.91	0.58	2.14	2.43	2.16	2.03	0.43	0.27	1.04	0.95	0.87	0.88	0.38	0.38	0.52	2.49	2.91	3.38	3.10	
GECUM. AFST. TERREIN	-14.67	-13.94	-12.03	-11.45	-9.31	-6.88	-4.72	-2.69	-2.26	-1.99	-0.95	0.00	0.87	1.74	2.13	2.23	2.75	5.24	8.15	11.53	14.63