


H 1: 100/ L 1: 100

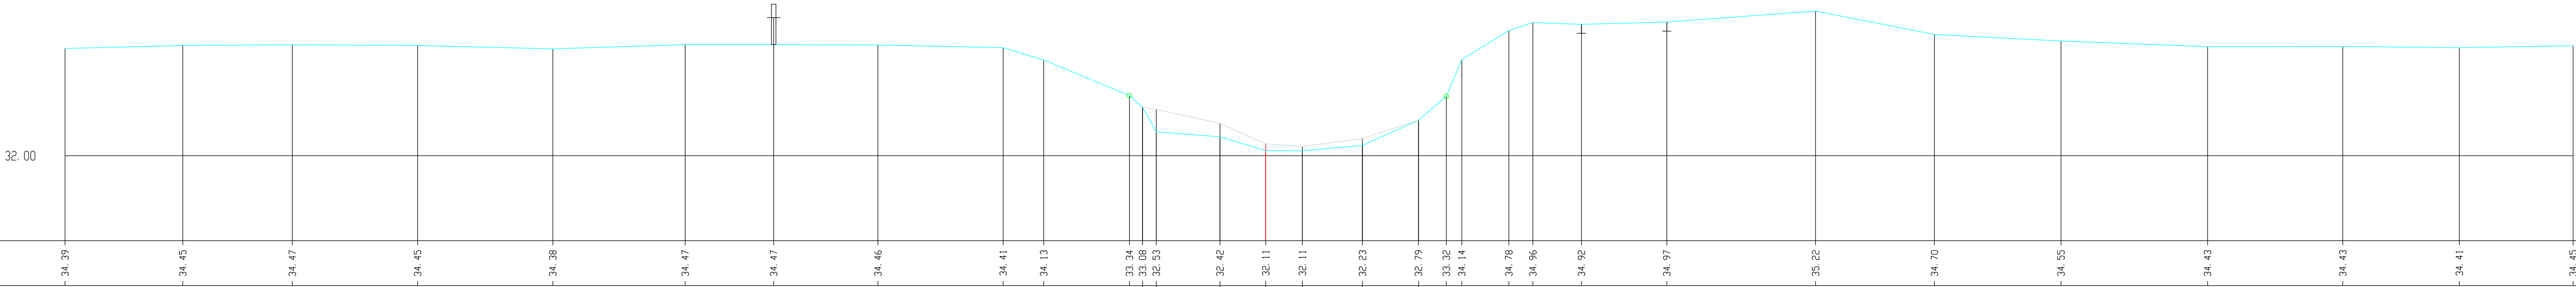

MATEN TERREIN	-34.39	-34.45	-34.47	-34.45	-34.38	-34.47	-34.47	-34.46	-34.41	-34.13	-33.34	-33.08	-33.03	-32.42	-32.11	-32.11	-32.23	-32.79	-33.32	-34.14	-34.78	-34.96	-34.92	-34.97	-35.22	-34.70	-34.55	-34.43	-34.43	-34.41	-34.45
MATEN SLIBLIJN																															
TUSSENAFST. TERREIN		2.62	2.44	2.79	3.01	2.95	1.97	2.32	2.79	0.90	1.91	0.04	0.09	1.42	1.02	0.82	1.34	1.25	0.62	0.34	1.05	0.54	1.08	1.90	3.32	2.65	2.82	3.26	3.01	2.60	2.53
GECUM. AFST. TERREIN	-26.74	-24.12	-21.68	-18.89	-15.88	-12.93	-10.96	-8.64	-5.85	-4.95	-3.04	-2.74	-2.44	-1.02	0.00	0.82	2.15	3.40	4.02	4.37	5.41	5.95	7.03	8.93	12.25	14.89	17.71	20.98	23.99	26.58	29.12