


DWARSPROFIEL 129

Km 5065.48m
Hsch 1/100
Lsch 1/100
Vvlak 10.00 T.A.W.

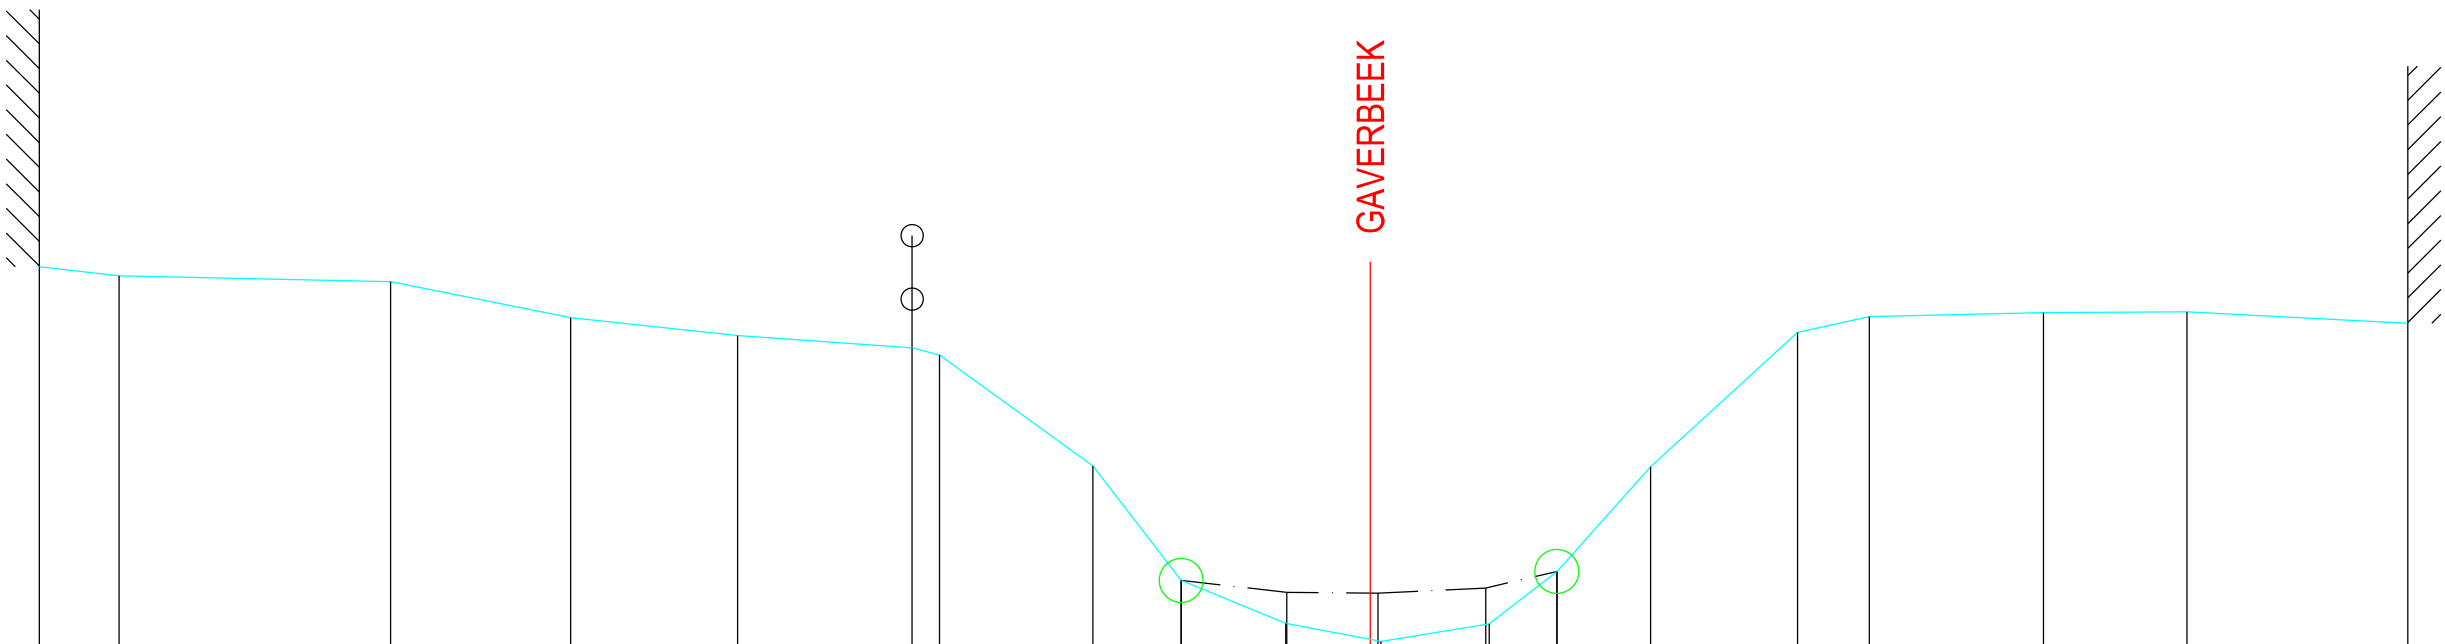

BODEMPEIL	14.953	14.872		14.818		14.491		14.328		14.216	14.151		13.142	12.102	11.712	11.546	11.707	12.183	13.135		14.358	14.501		14.536		14.545		14.440		
SLIB														12.102	11.993	11.986	12.033	12.183												
TUSSENAFSTAND	10.397	0.726		2.468		1.637		1.520		1.586	0.248		1.396	0.802	0.950	0.770	0.097	0.985	0.614	0.852		1.337	0.651		1.584		1.305		2.009	
KUMULAFSTAND	-12.103	-11.377		-8.909		-7.272		-5.752		-4.166	-3.918		-2.522	-1.720	-0.770	0.000	1.082	1.696	2.548		3.885	4.536		6.120		7.425		9.434		