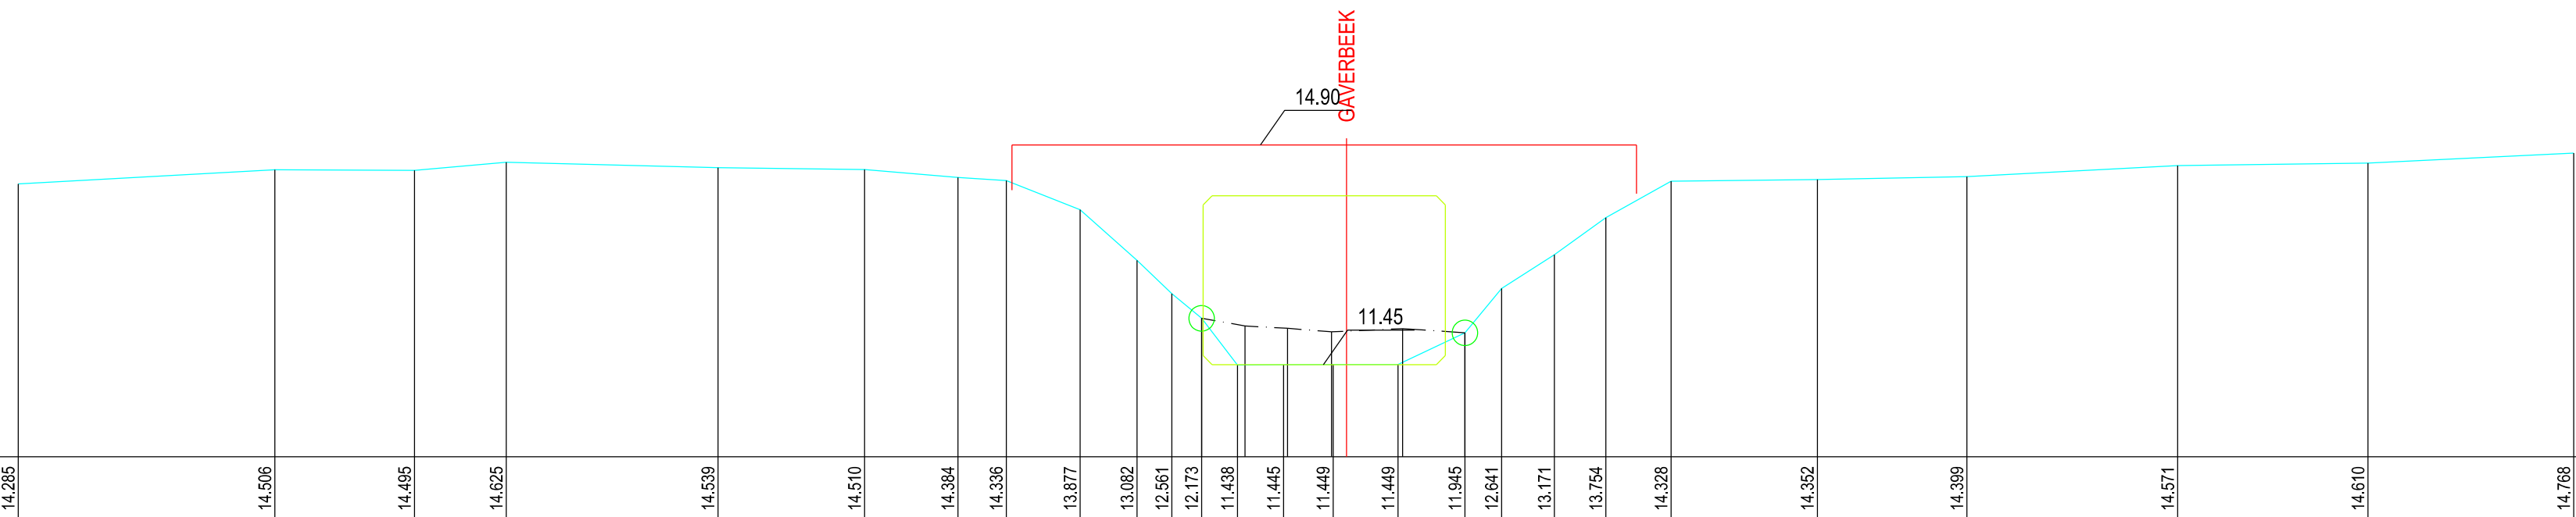


KUNSTWERK 4231-181

DWARSPROFIEL 138

Km	5491.83m
Hsch	1/100
Lsch	1/100
Vvlak	10.00 T.A.W.

[illegible]