


KUNSTWERK 4231-181

DWARSPROFIEL 139

Km	5548.23m
Hsch	1/100
Lsch	1/100
Vvlak	10.00 T.A.W.

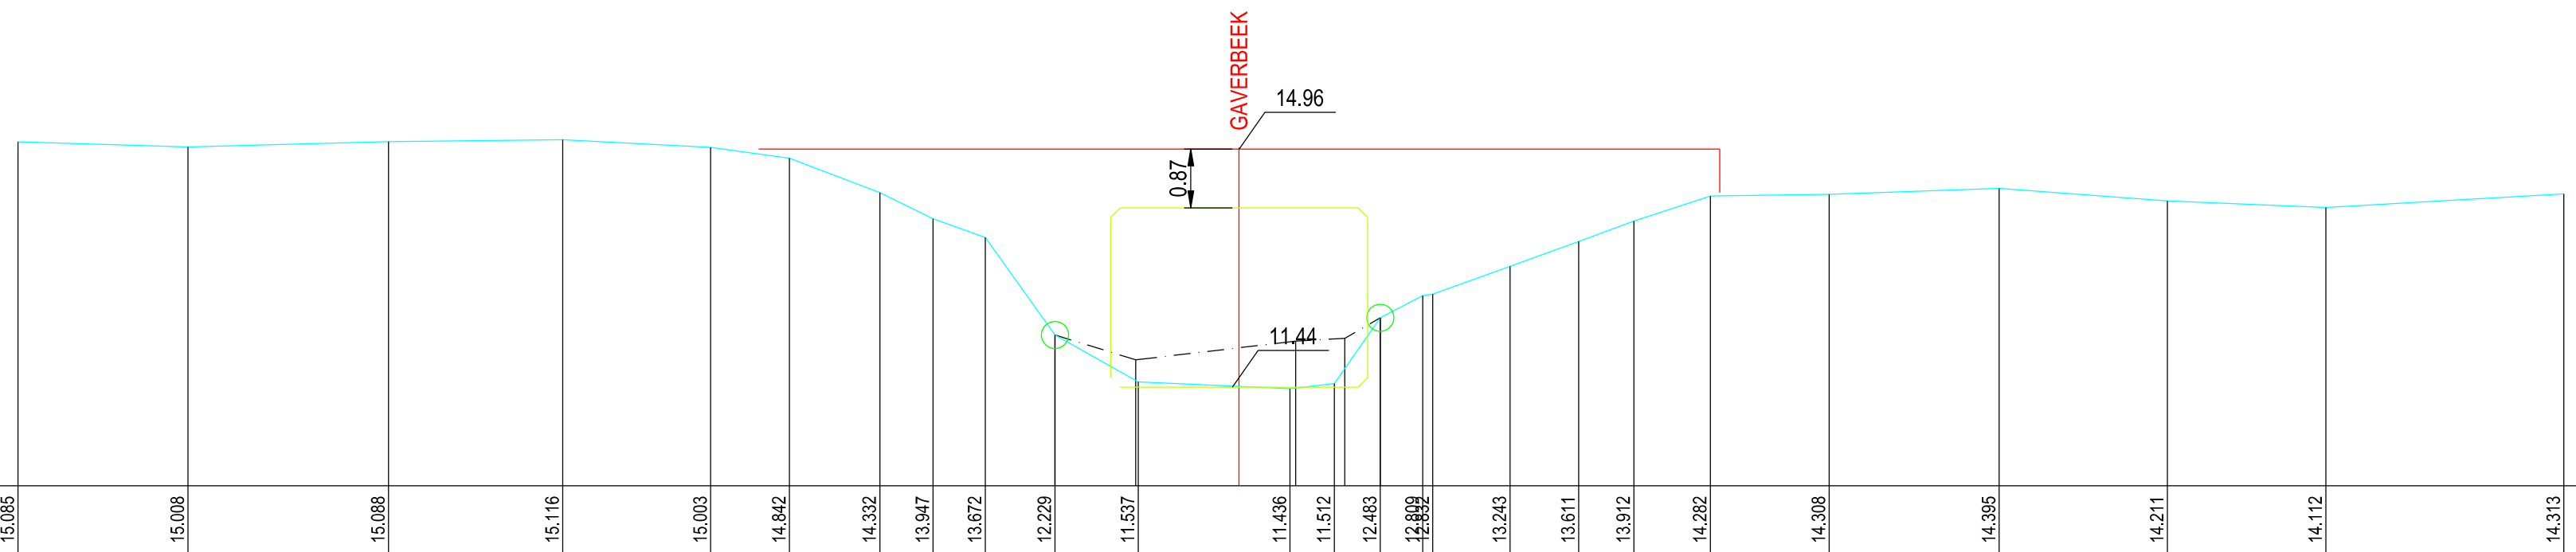

BODEMPEIL	15.085		15.008		15.088		15.116		15.003	14.842		14.332	13.947	13.672	12.229	11.537			11.436		11.512		12.483	12.809			13.243		13.611	13.912		14.282		14.308			14.395		14.211		14.112			14.313	
SLIB															12.229	11.862			12.138		12.179		12.483																						
TUSSENAFSTAND	4.458		2.512		2.965		2.573		2.187	1.165	1.335	0.785	0.773	1.030	1.230	1.487		0.756	0.655	0.679	0.627	0.149			1.141	1.013	0.816	1.132		1.753			2.514			2.486			2.340			3.518			
KUMULAFSTAND	-18.042		-15.530		-12.565		-9.992		-7.805	-6.640	-5.305	-4.520	-3.747	-2.717	-1.467	0.000		0.756	1.411	2.090	2.717	2.866			4.007	5.020	5.836	6.968		8.721			11.235			13.721			16.061			19.579			