


KUNSTWERK 4231-191

DWARSPROFIEL 151

Km	6135.48m
Hsch	1/100
Lsch	1/100
Vvlak	10.00 T.A.W.

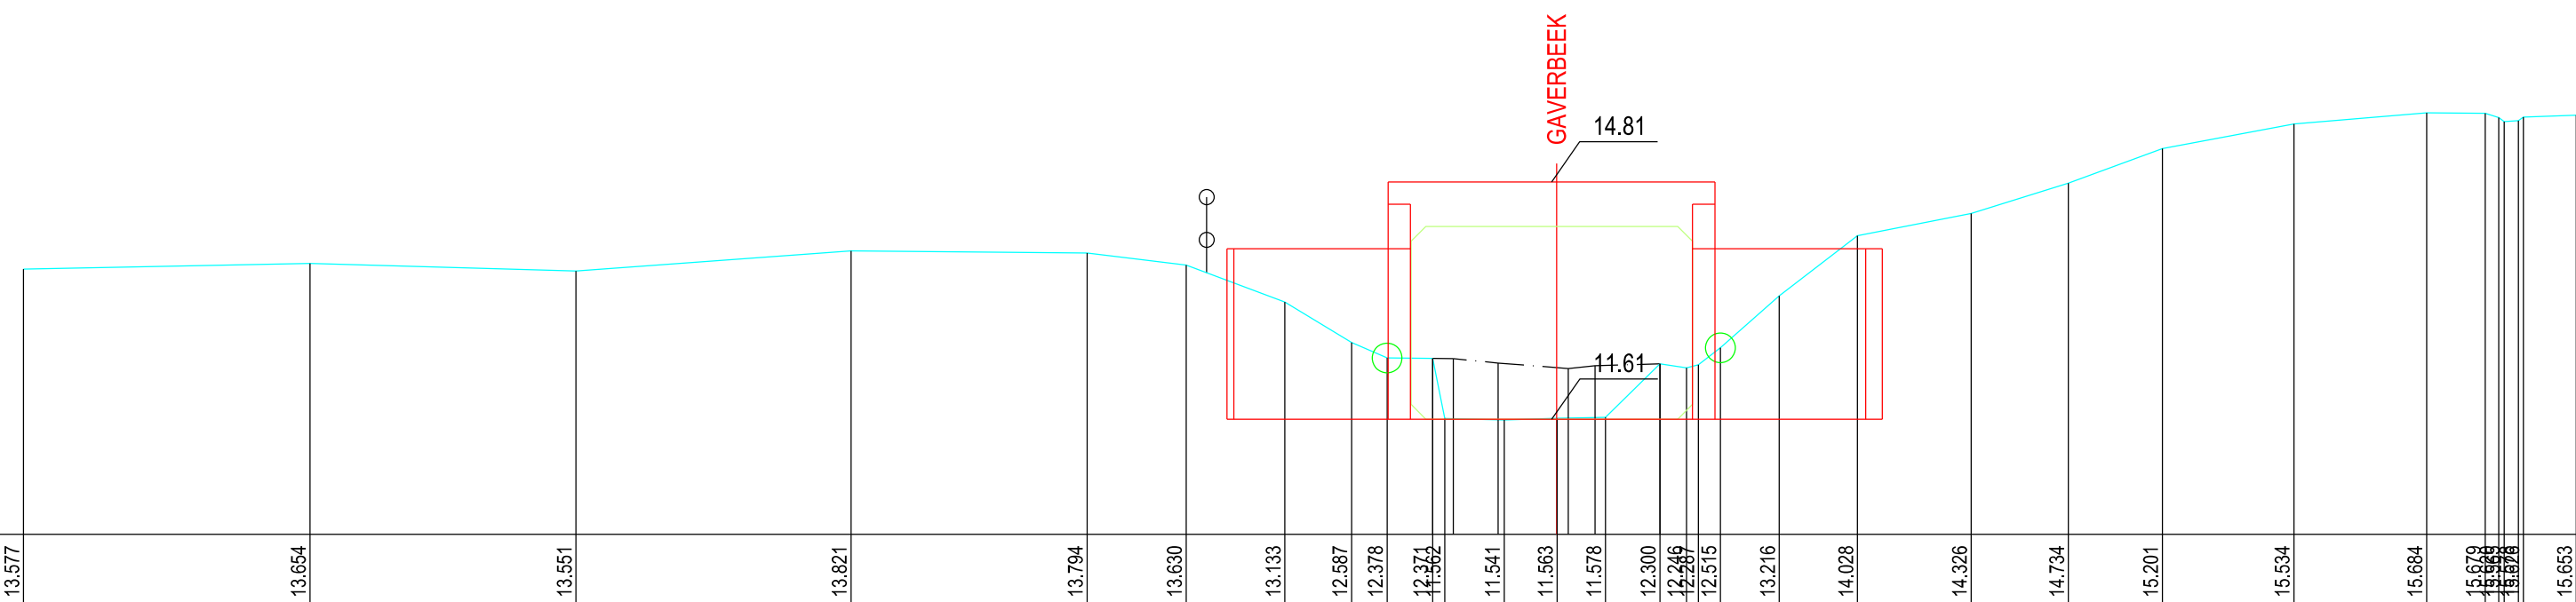

BODEMPEIL	13,577	13,654	13,551	13,821	13,794	13,630	13,133	12,587	12,378	12,371	12,369	11,541	11,563	11,578	12,300	12,246	12,247	12,515	13,216	14,028	14,328	14,734	15,201	15,534	15,684	15,670	15,668	15,668	15,663
SLIB										12,371	12,369	12,309	12,236	12,273	12,300														
TUSSENAFSTAND	1.844	3.861	3.583	3.706	3.180	1.335	1.331	0.898	0.479	0.613	0.164	0.800	0.706	0.607	0.732	0.159	0.150	0.297	0.793	1.054	1.531	1.311	1.265	1.772	1.789	0.788	0.769	0.766	0.710
KUMULAFSTAND	-20,656	-16,795	-13,212	-9,506	-6,326	-4,991	-3,680	-2,762	-2,283	-1,670	-1,506	-0,706	0,000	0,660	1,392	1,751	2,208	3,001	4,055	5,586	6,897	8,162	9,934	11,723	12,511	12,960	13,558	13,738	